


52A Oakland Ave.

3,978 SQFT

Revision	Émission	
no.	issue	date

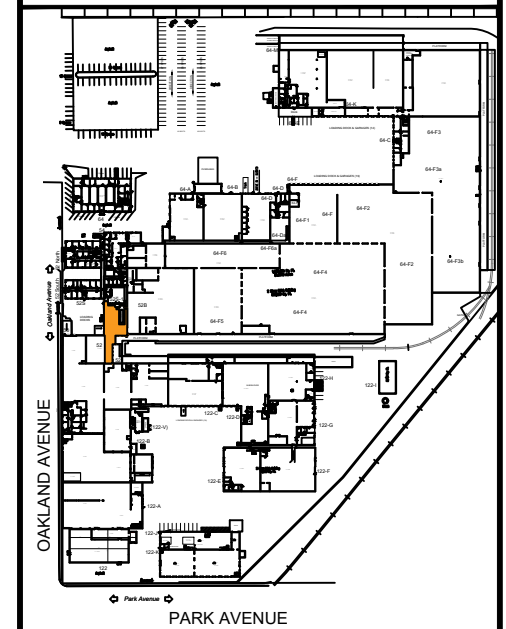

Key Plan

Title:
52A Oakland Ave
Floor Plan



Scale: As Shown
Drawn By:
C.M.
Date:

Project Name and Location:
OAKLAND-PARK COMPLEX
EAST HARTFORD, CT

Room #:
52A OAKLAND AVE.

*Note That All Dimensions Are Approximate and subject to change without notice