



 52N Oakland Ave. Suite 107 299 SQ.FT.

Revision	Émission	
no.	issue	date

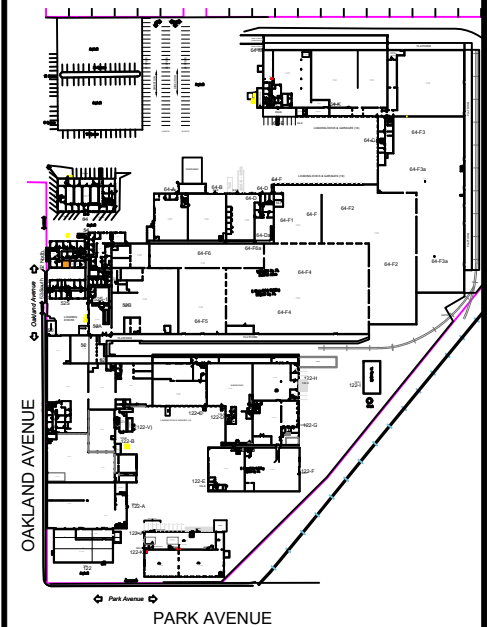

Key Plan

Title:
 52N Oakland Suite 107
 Floor Plan



**OLYMBEC
 USA**
 52N OAKLAND
 EAST HARTFORD, CT
 TEL: 1-888-OLYMBEC
 WWW.OLYMBEC.COM

Scale: N.T.S.

Drawn By:
C.M.

Date:

Project Name and Location:
 OAKLAND-PARK COMPLEX
 EAST HARTFORD, CT

Room #:
 52N OAKLAND AVE.- SUITE 107