



 52N Oakland Ave. Suite 108 571 SQ.FT.

*Note That All Dimensions Are Approximate and subject to change without notice

Revision	Émission	
no.	issue	date

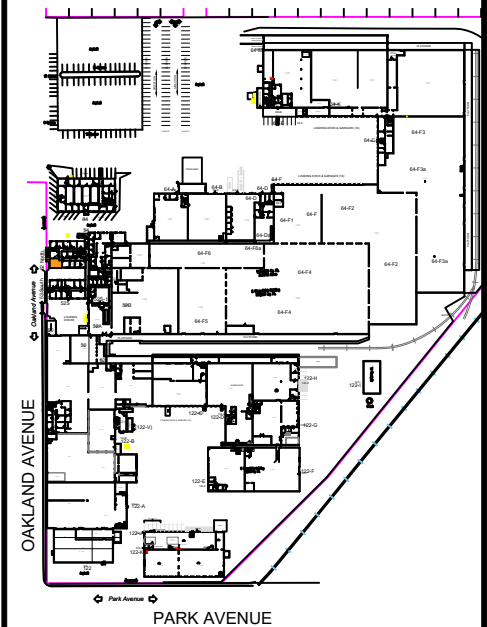

Key Plan

Title:
 52N Oakland Suite 108
 Floor Plan



**OLYMBEC
 USA**
 52N OAKLAND
 EAST HARTFORD, CT
 TEL: 1-888-OLYMBEC
 WWW.OLYMBEC.COM

Scale: N.T.S.
 Drawn By:
 C.M.
 Date:
 Project Name and Location:
 OAKLAND-PARK COMPLEX
 EAST HARTFORD, CT
 Room #:
 52N OAKLAND AVE.- SUITE 108