


52S-1 Conference Room

± 1,463 RSF

Revision	Émission	
no.	issue	date

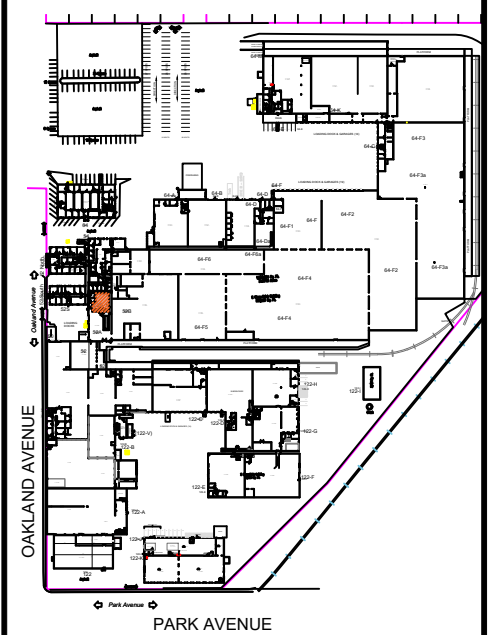

Key Plan

Title:
52S-1 Oakland - Conference Room
Floor Plan



Scale: N.T.S.
Drawn By:

Date:
Project Name and Location:
OAKLAND-PARK COMPLEX
EAST HARTFORD, CT

Room #:
52S-1 Conference Room

*Note That All Dimensions Are Approximate and subject to change without notice