
 


G:\Cad Files\Kermit Drive 1101 Nashville, TN\Kermit Drive 1101 - The Oaks Tower.dwg, 1/3/2024 8:54:28 AM, kcarlists, Olymbec, Olymbec

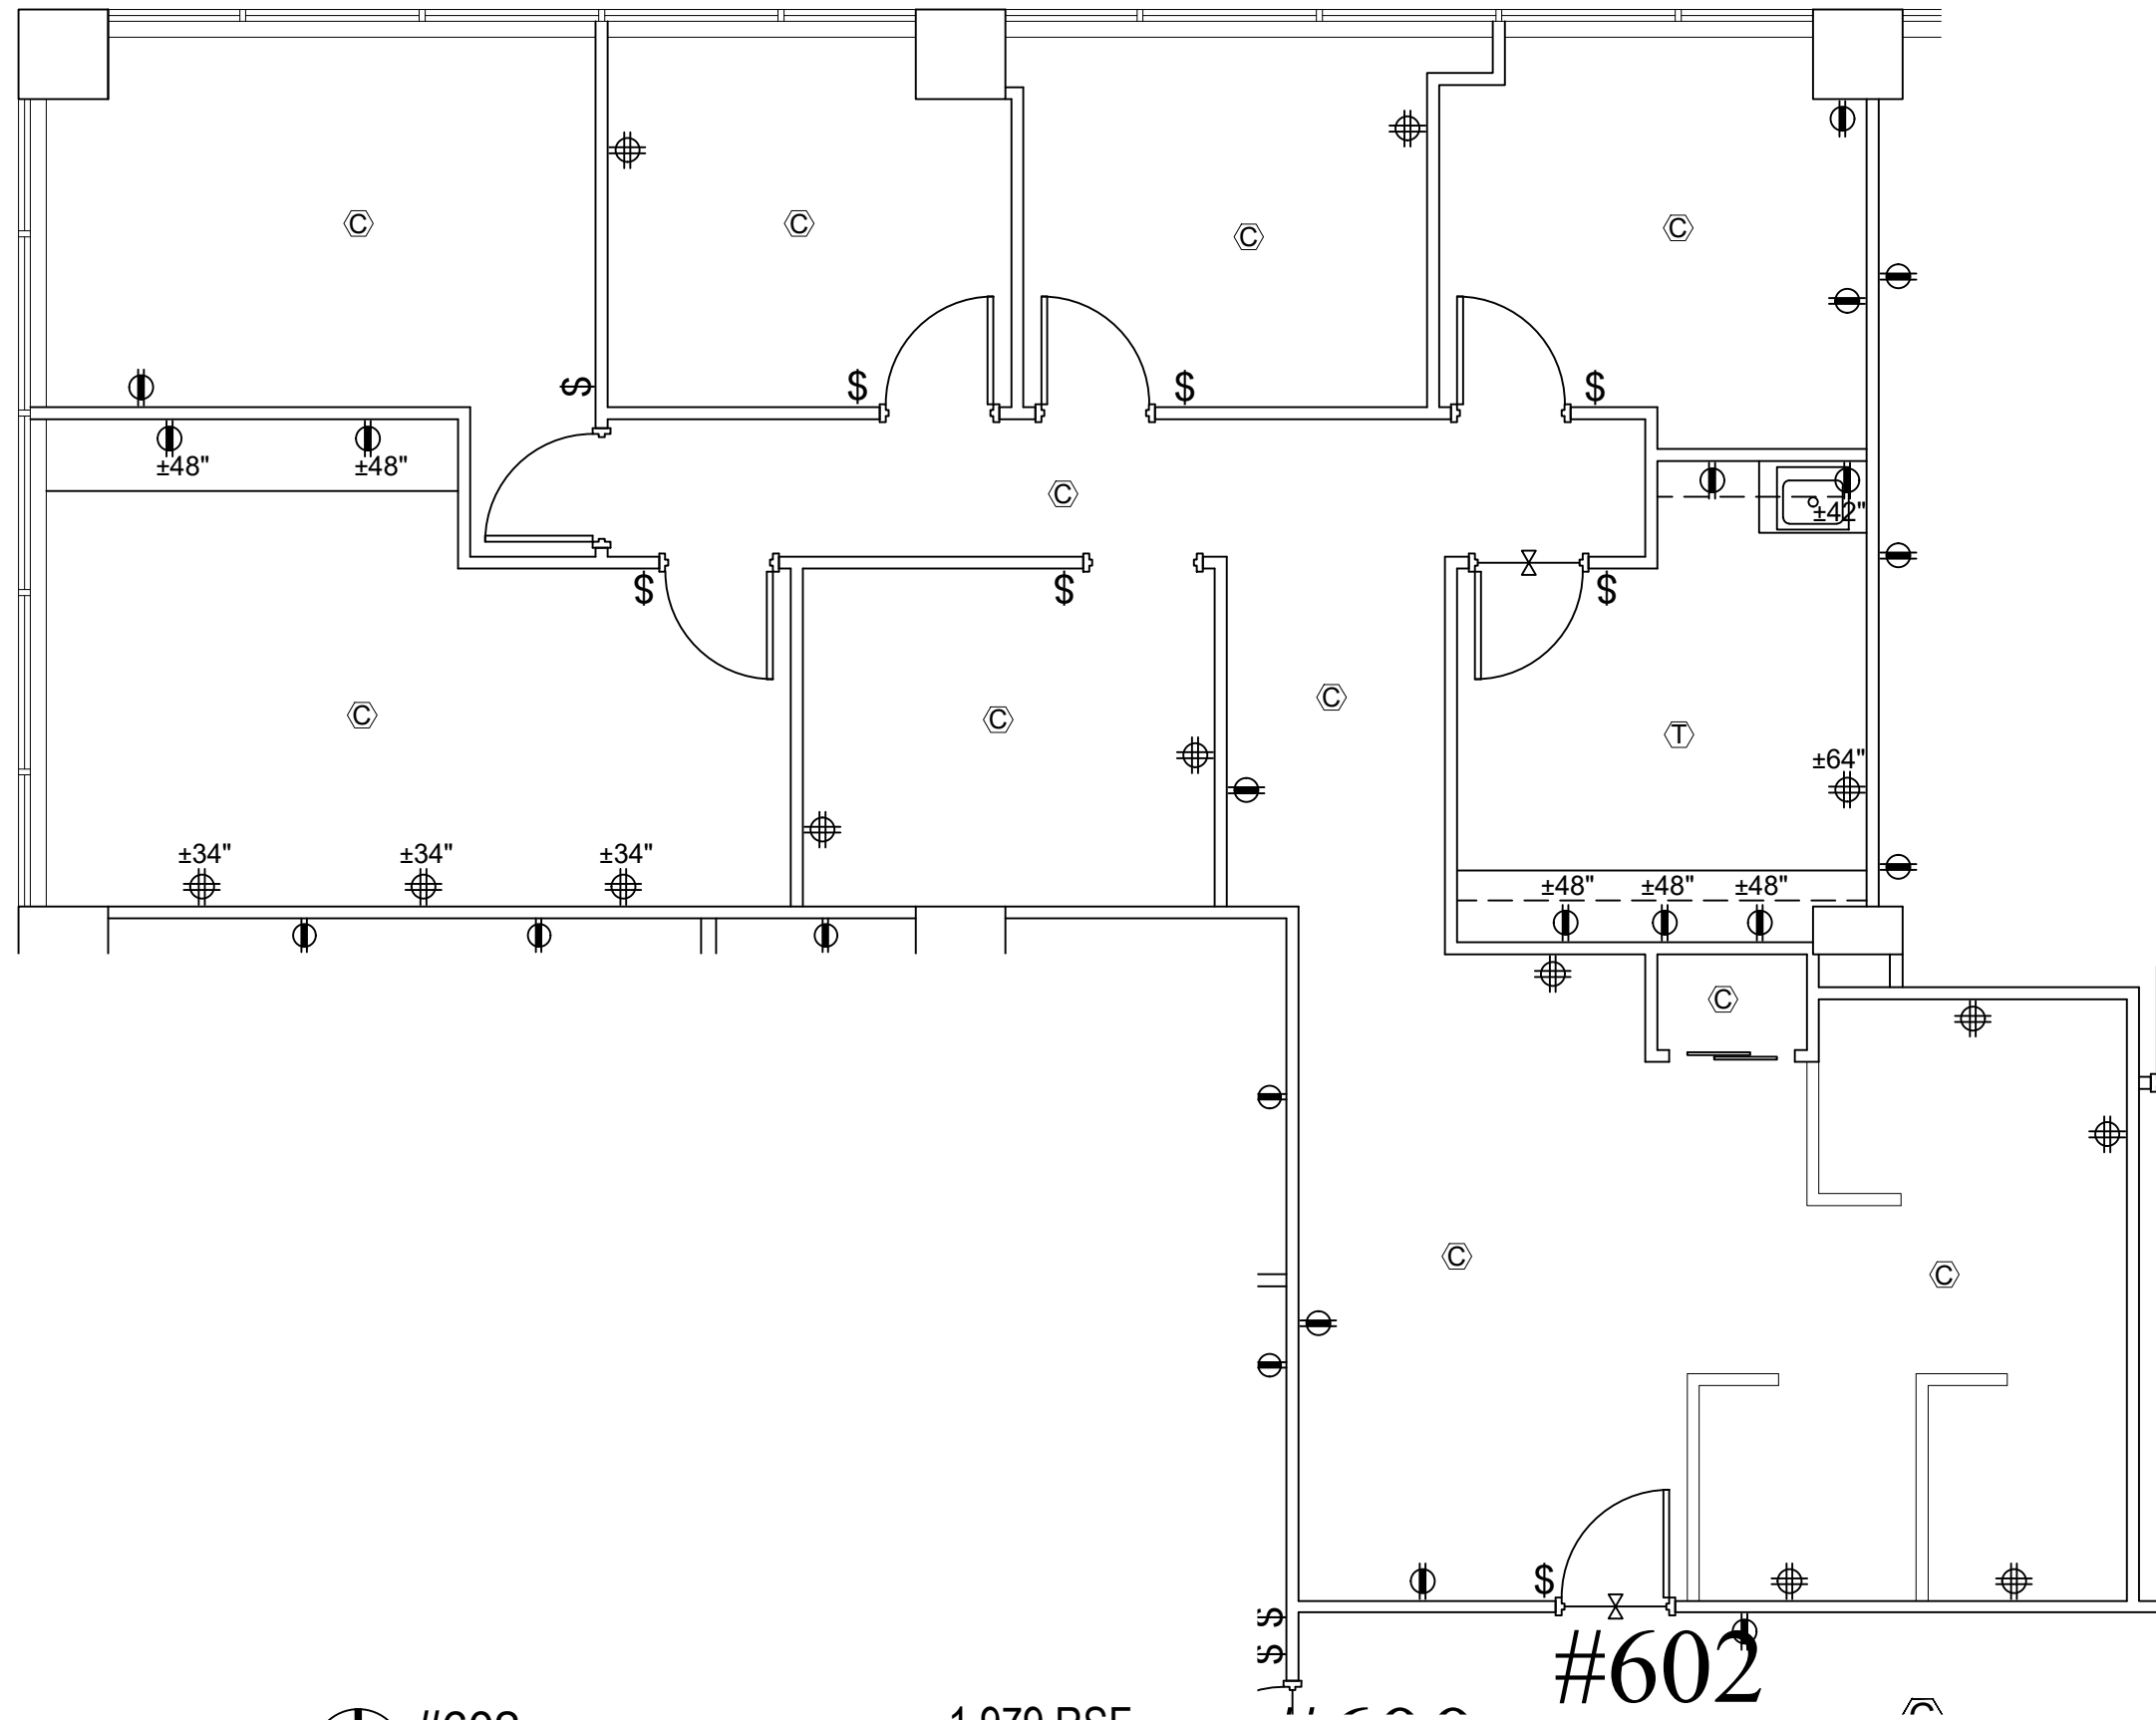


#602

SCALE: 3/16" = 1'-0"
(11x17)

1,979 RSF

#602

Legend:

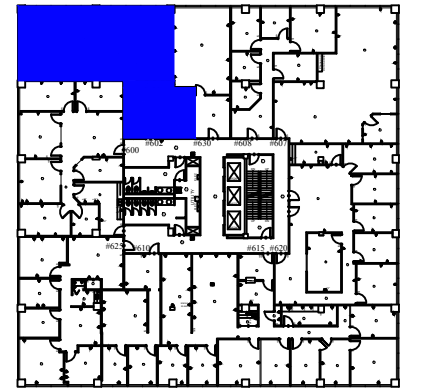

Key Plan

no.	issue	date

Title:
Floor Plan

Scale: 3/16" = 1'-0"
Drawn By:
Date:

Project Name and Location:
**1101 Kermit Drive
Nashville, TN 37217**
Suite/Room #
#602



1004 East Brooks Road
Memphis, TN 38116
Tel: 1-888-OLYMBEC
WWW.OLYMBEC.COM

*Note That All Dimensions Are Approximate and subject to change without notice