


Revision	Émission	
no.	issue	date

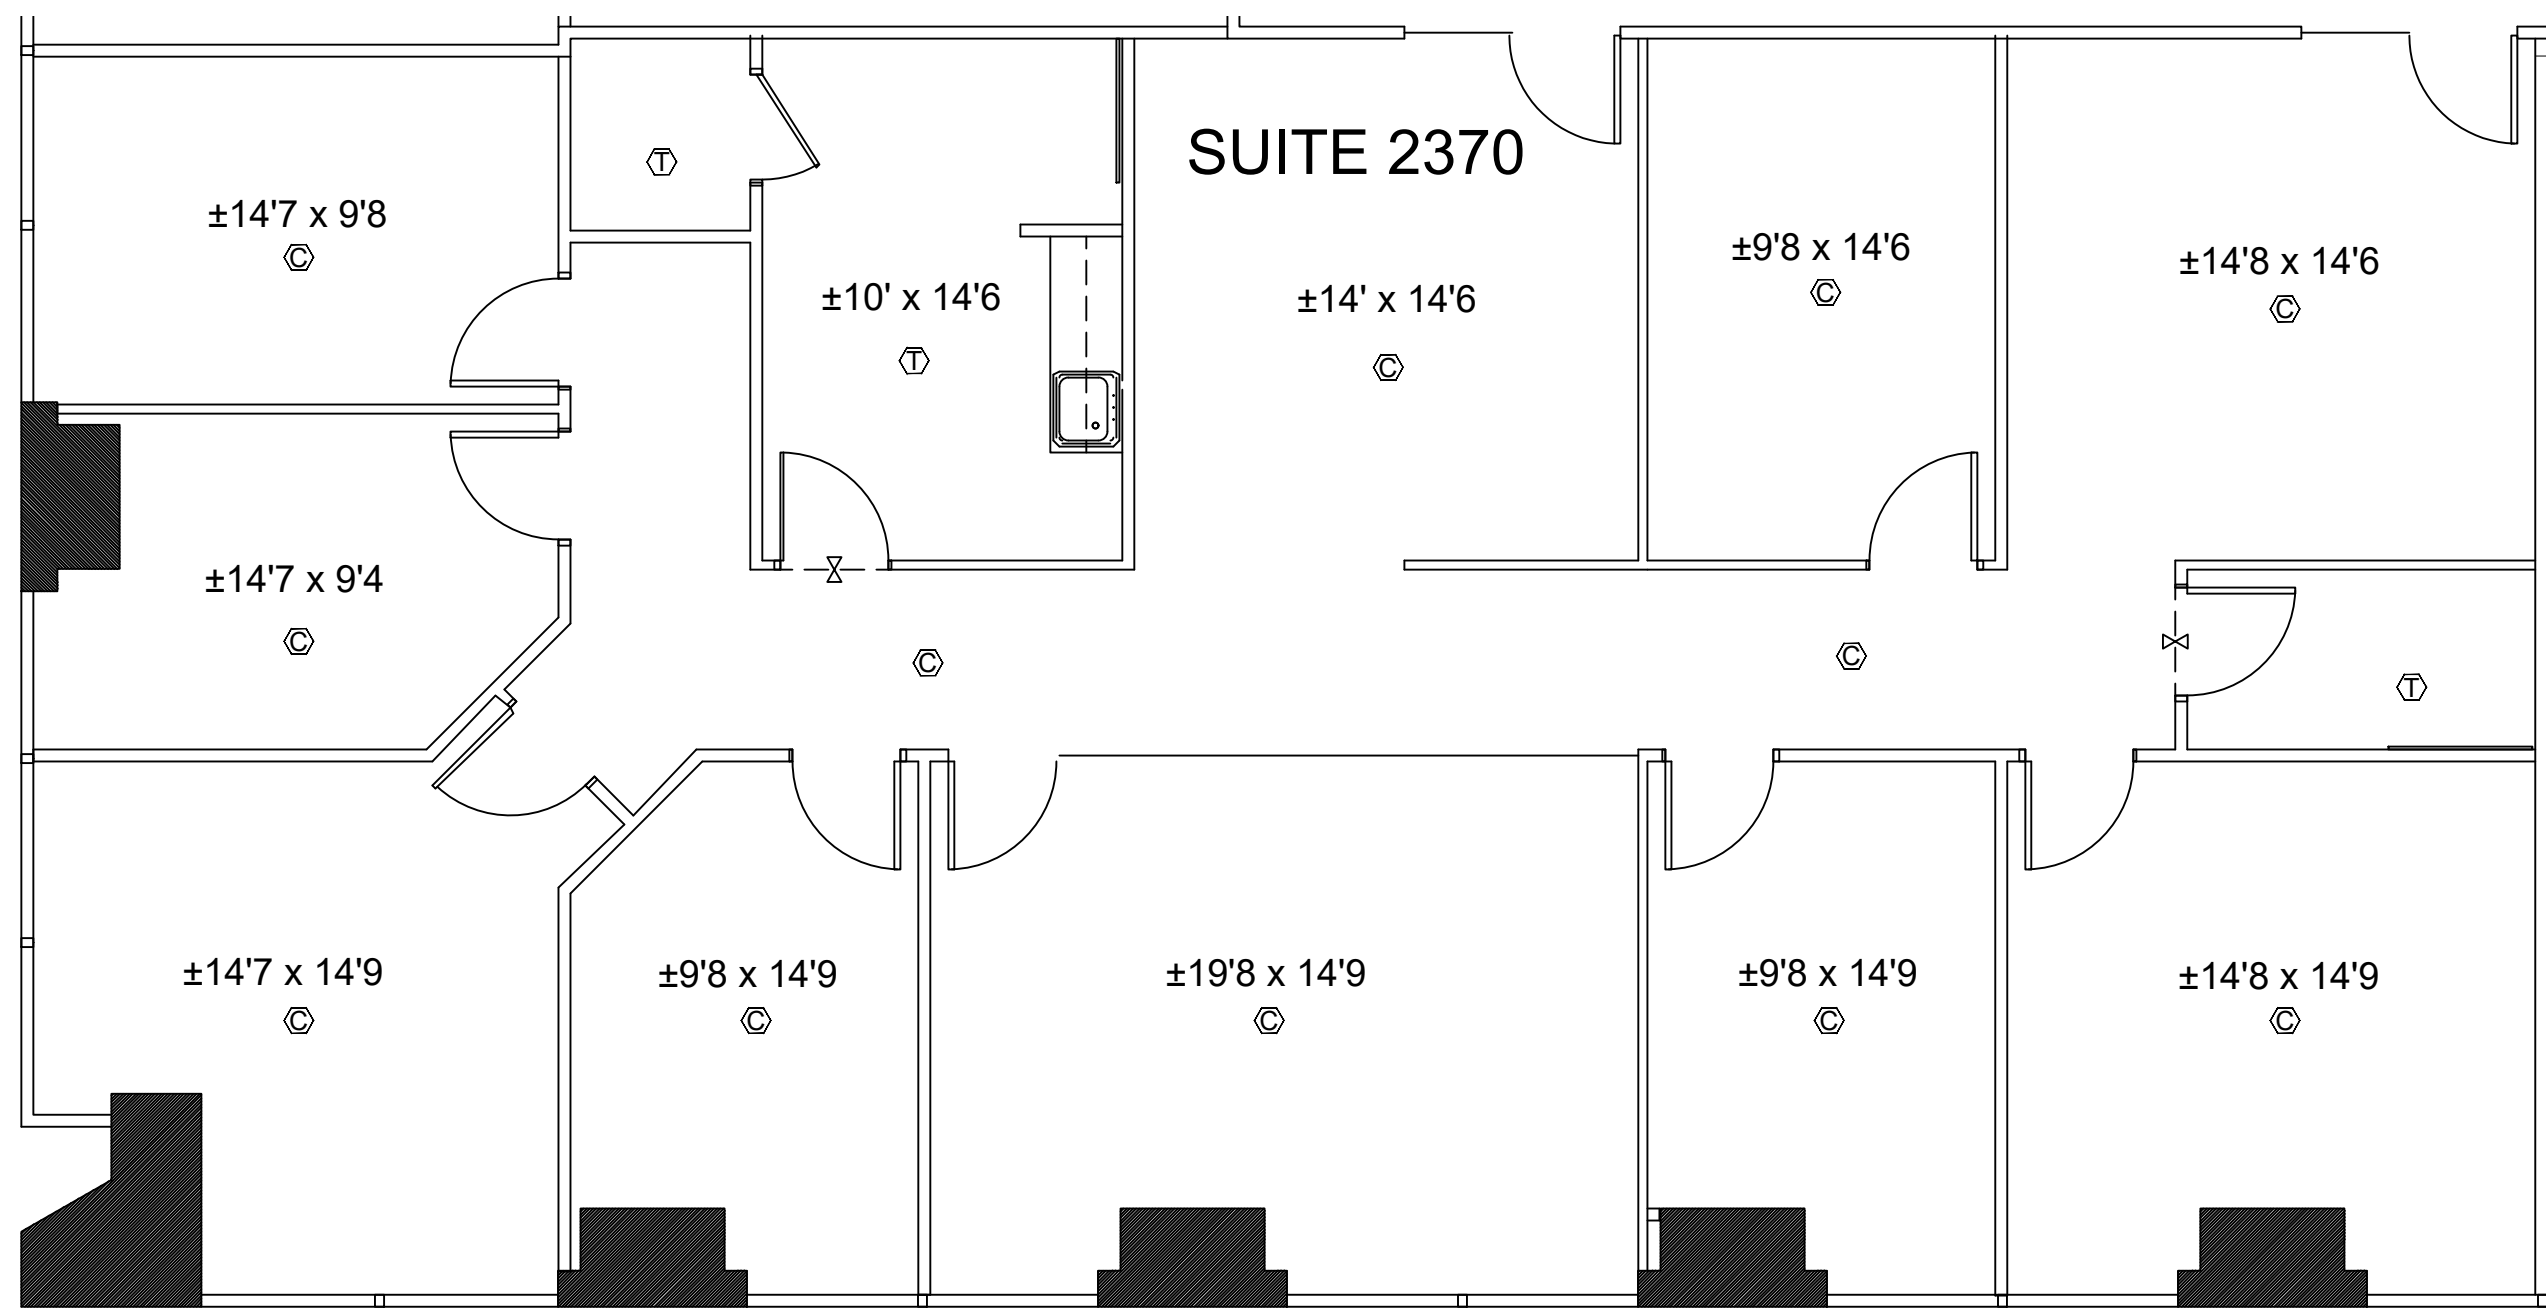

Key Plan

Title:
23rd Floor Plan
Suite 2370

Scale: N.T.S.
Drawn By:

Date:

Project Name and Location:
1700 Pacific
Dallas, TX

Room #:
#2370

Suite 2370 2,902 RSF
 SCALE: 1/8"=1'-0"
 (11"x17")

*Note That All Dimensions Are Approximate and subject to change without notice