
 


G:\Cad Files\Corporate Park - (Knight - S. Perkins - Winchester, Memphis, TN)\Winchester Rd 4539, Memphis, TN\Winchester Rd 4539, Memphis, TN.dwg, 3/25/2021 9:21:03 AM, Icarisla, Olymbec, Olymbec

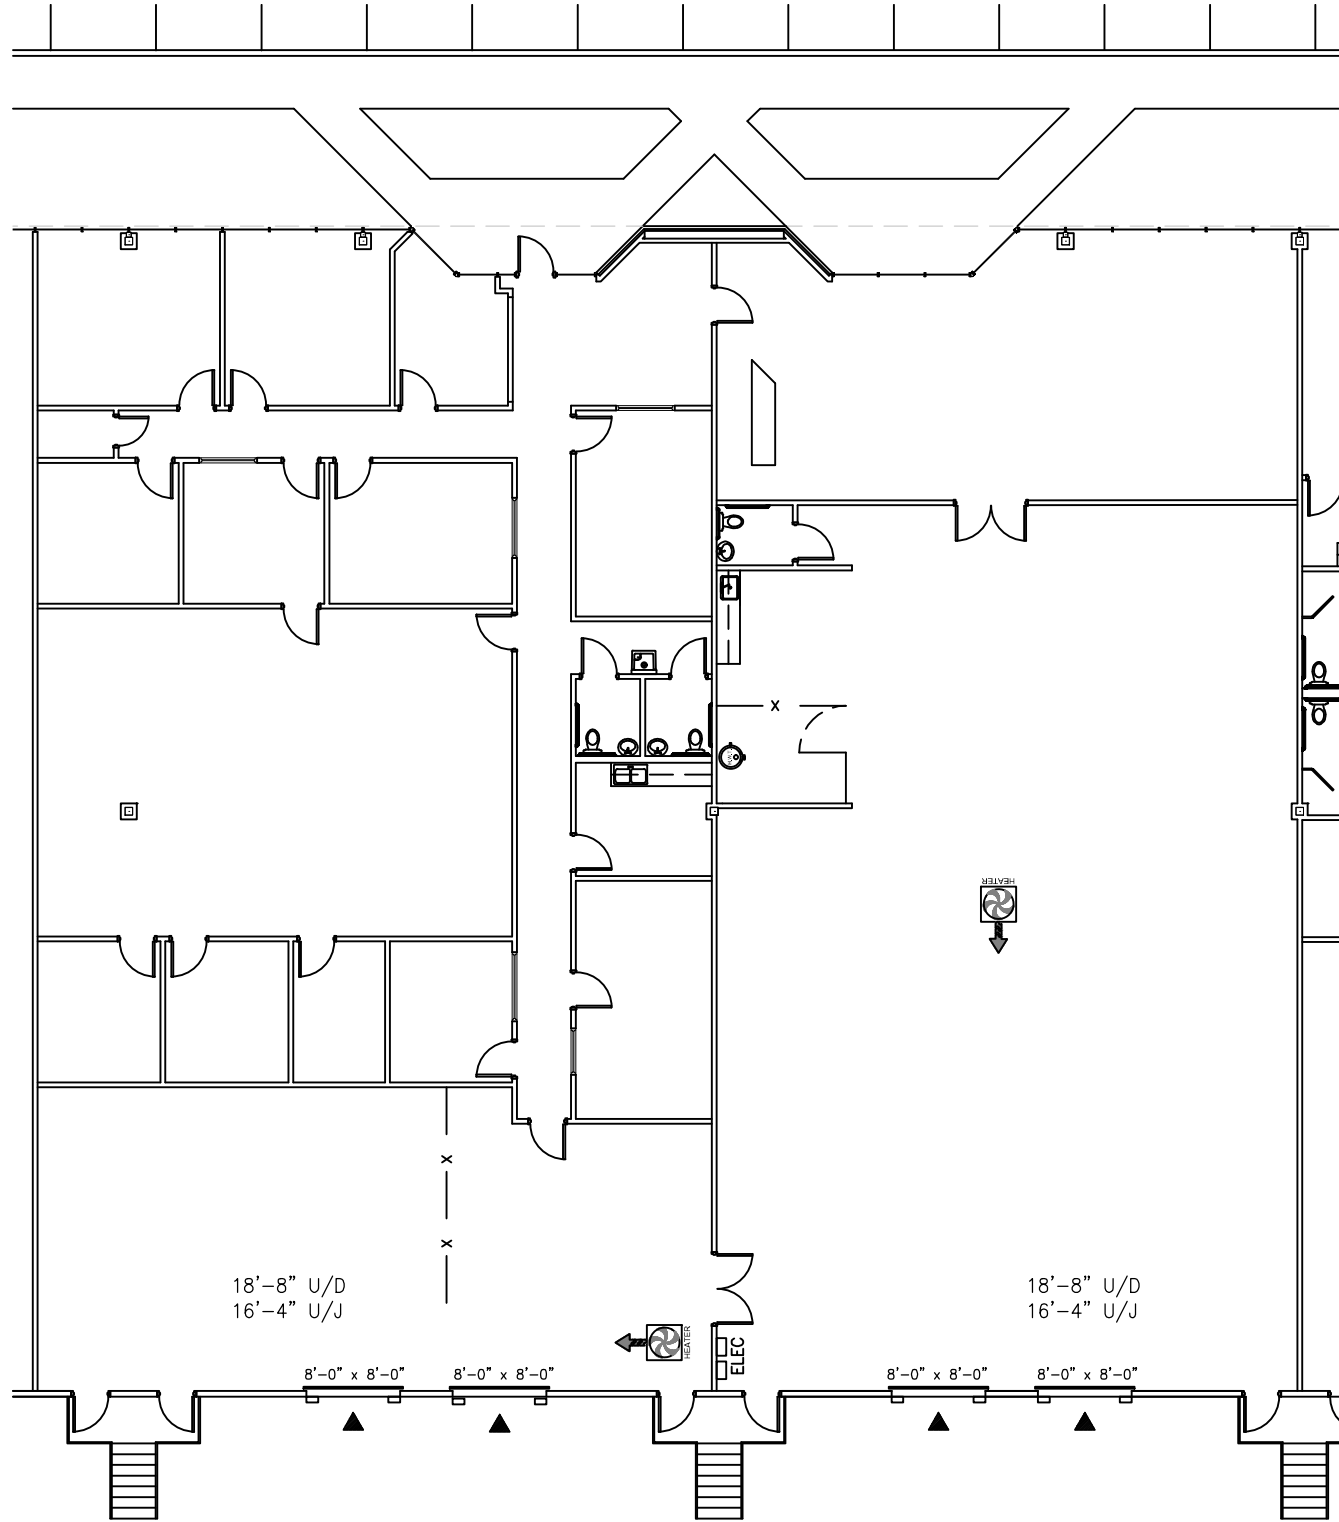


Suite #107

10,829 RSF

SCALE: 1/16" = 1'-0"
(11x17)


Legend:

 

Key Plan

no.	issue	date

Title:
Floor Plan

Scale: 1/16" = 1'-0"	 OLYMBEC USA 1004 East Brooks Road Memphis, TN 38116 Tel: 1-888-OLYMBEC WWW.OLYMBEC.COM
Drawn By: LGC	
Date:	
Project Name and Location: 4539 Winchester Road Memphis, TN 38118	
Suite/Room # Suite #107	

*Note That All Dimensions Are Approximate and subject to change without notice