



G:\Cad Files\Corporate Park - (Knight - S. Perkins - Winchester, Memphis, TN)\Winchester Rd 4477, Memphis, TN\Winchester Rd 4477, Memphis, TN.dwg, 2/9/2024 2:58:32 PM, karlisic, Olymbec, Olymbec

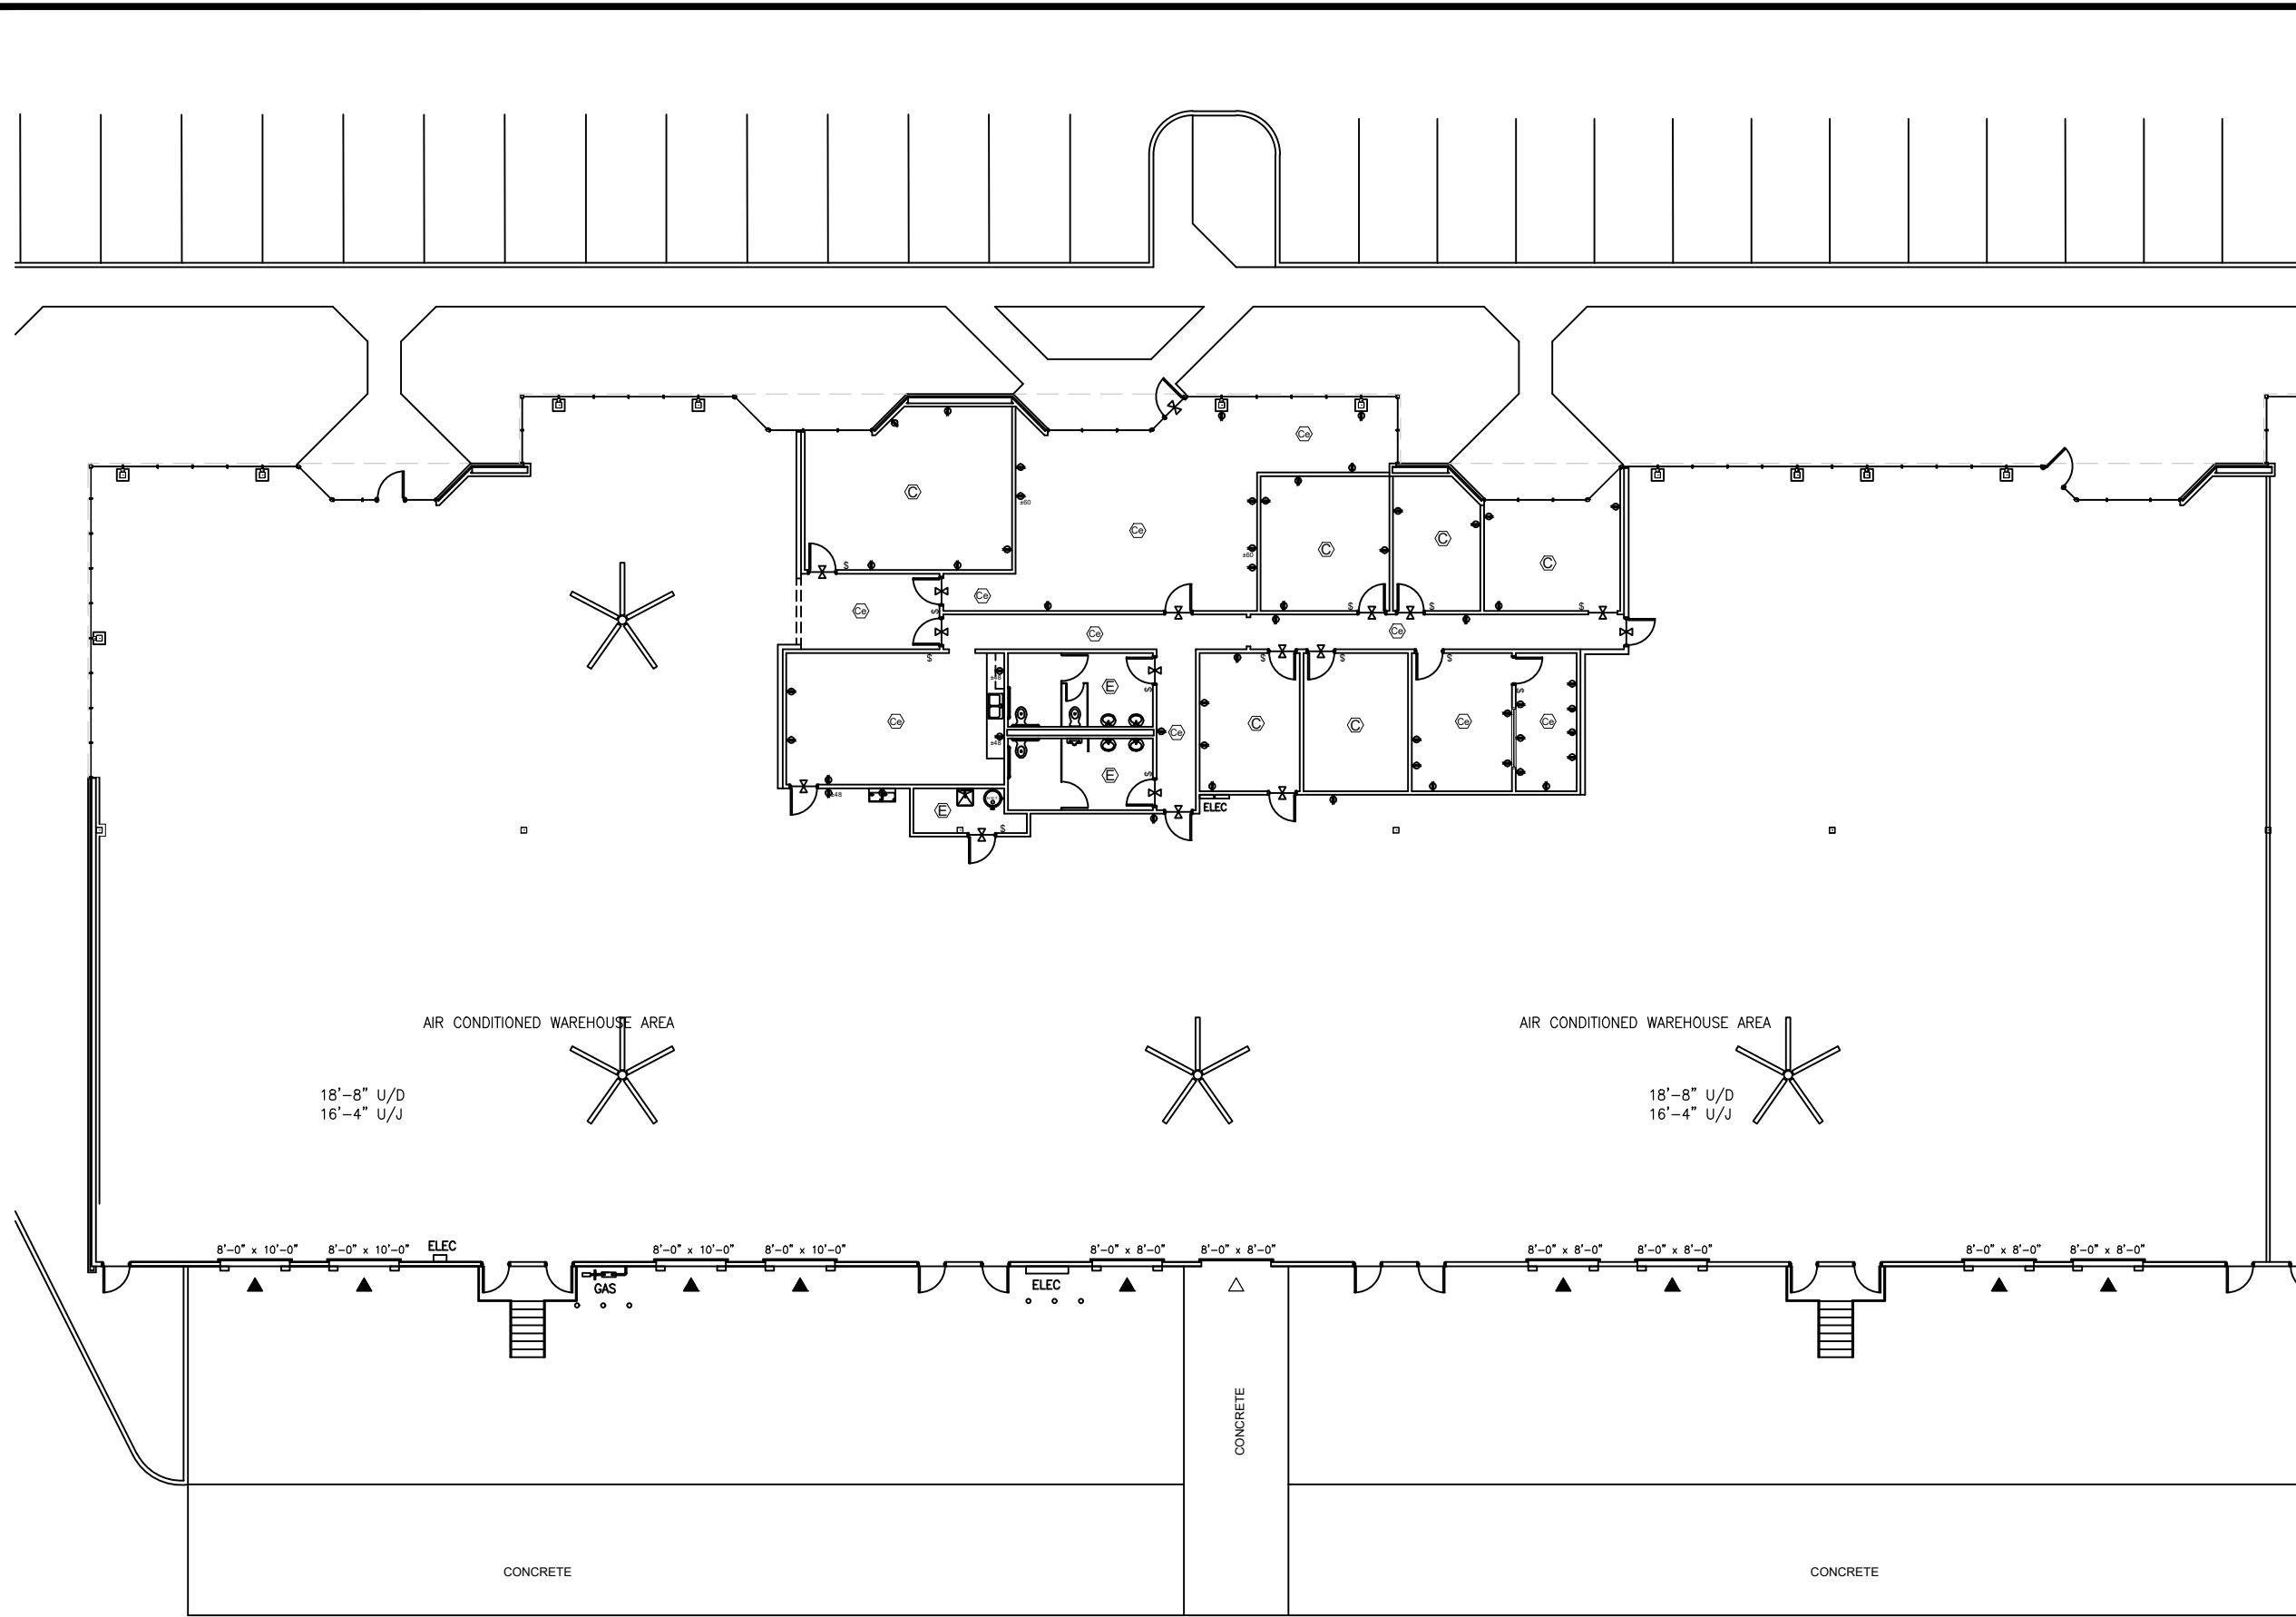

Legend:

 


Key Plan

no.	issue	date

Title:

Floor Plan

Scale: N.T.S.	 <b>OLYMBEC</b> USA 1004 East Brooks Road Memphis, TN 38116 Tel: 1-888-OLYMBEC WWW.OLYMBEC.COM
Drawn By: LGC	
Date:	
Project Name and Location: <b>4477 Winchester Road Memphis, TN 38118</b>	
Suite/Room # <b>Suite #1</b>	

 
**Suite #1**  
 SCALE: N.T.S.  
 (11x17)

**23,871 RSF**

\*Note That All Dimensions Are Approximate and subject to change without notice