
 


G:\Cad Files\Corporate Park - (Knight - S. Perkins - Winchester, Memphis, TN)\Knight Road 3599, Memphis, TN.dwg, 10/12/2023 8:35:59 AM, Icariside, Olymbec, Olymbec

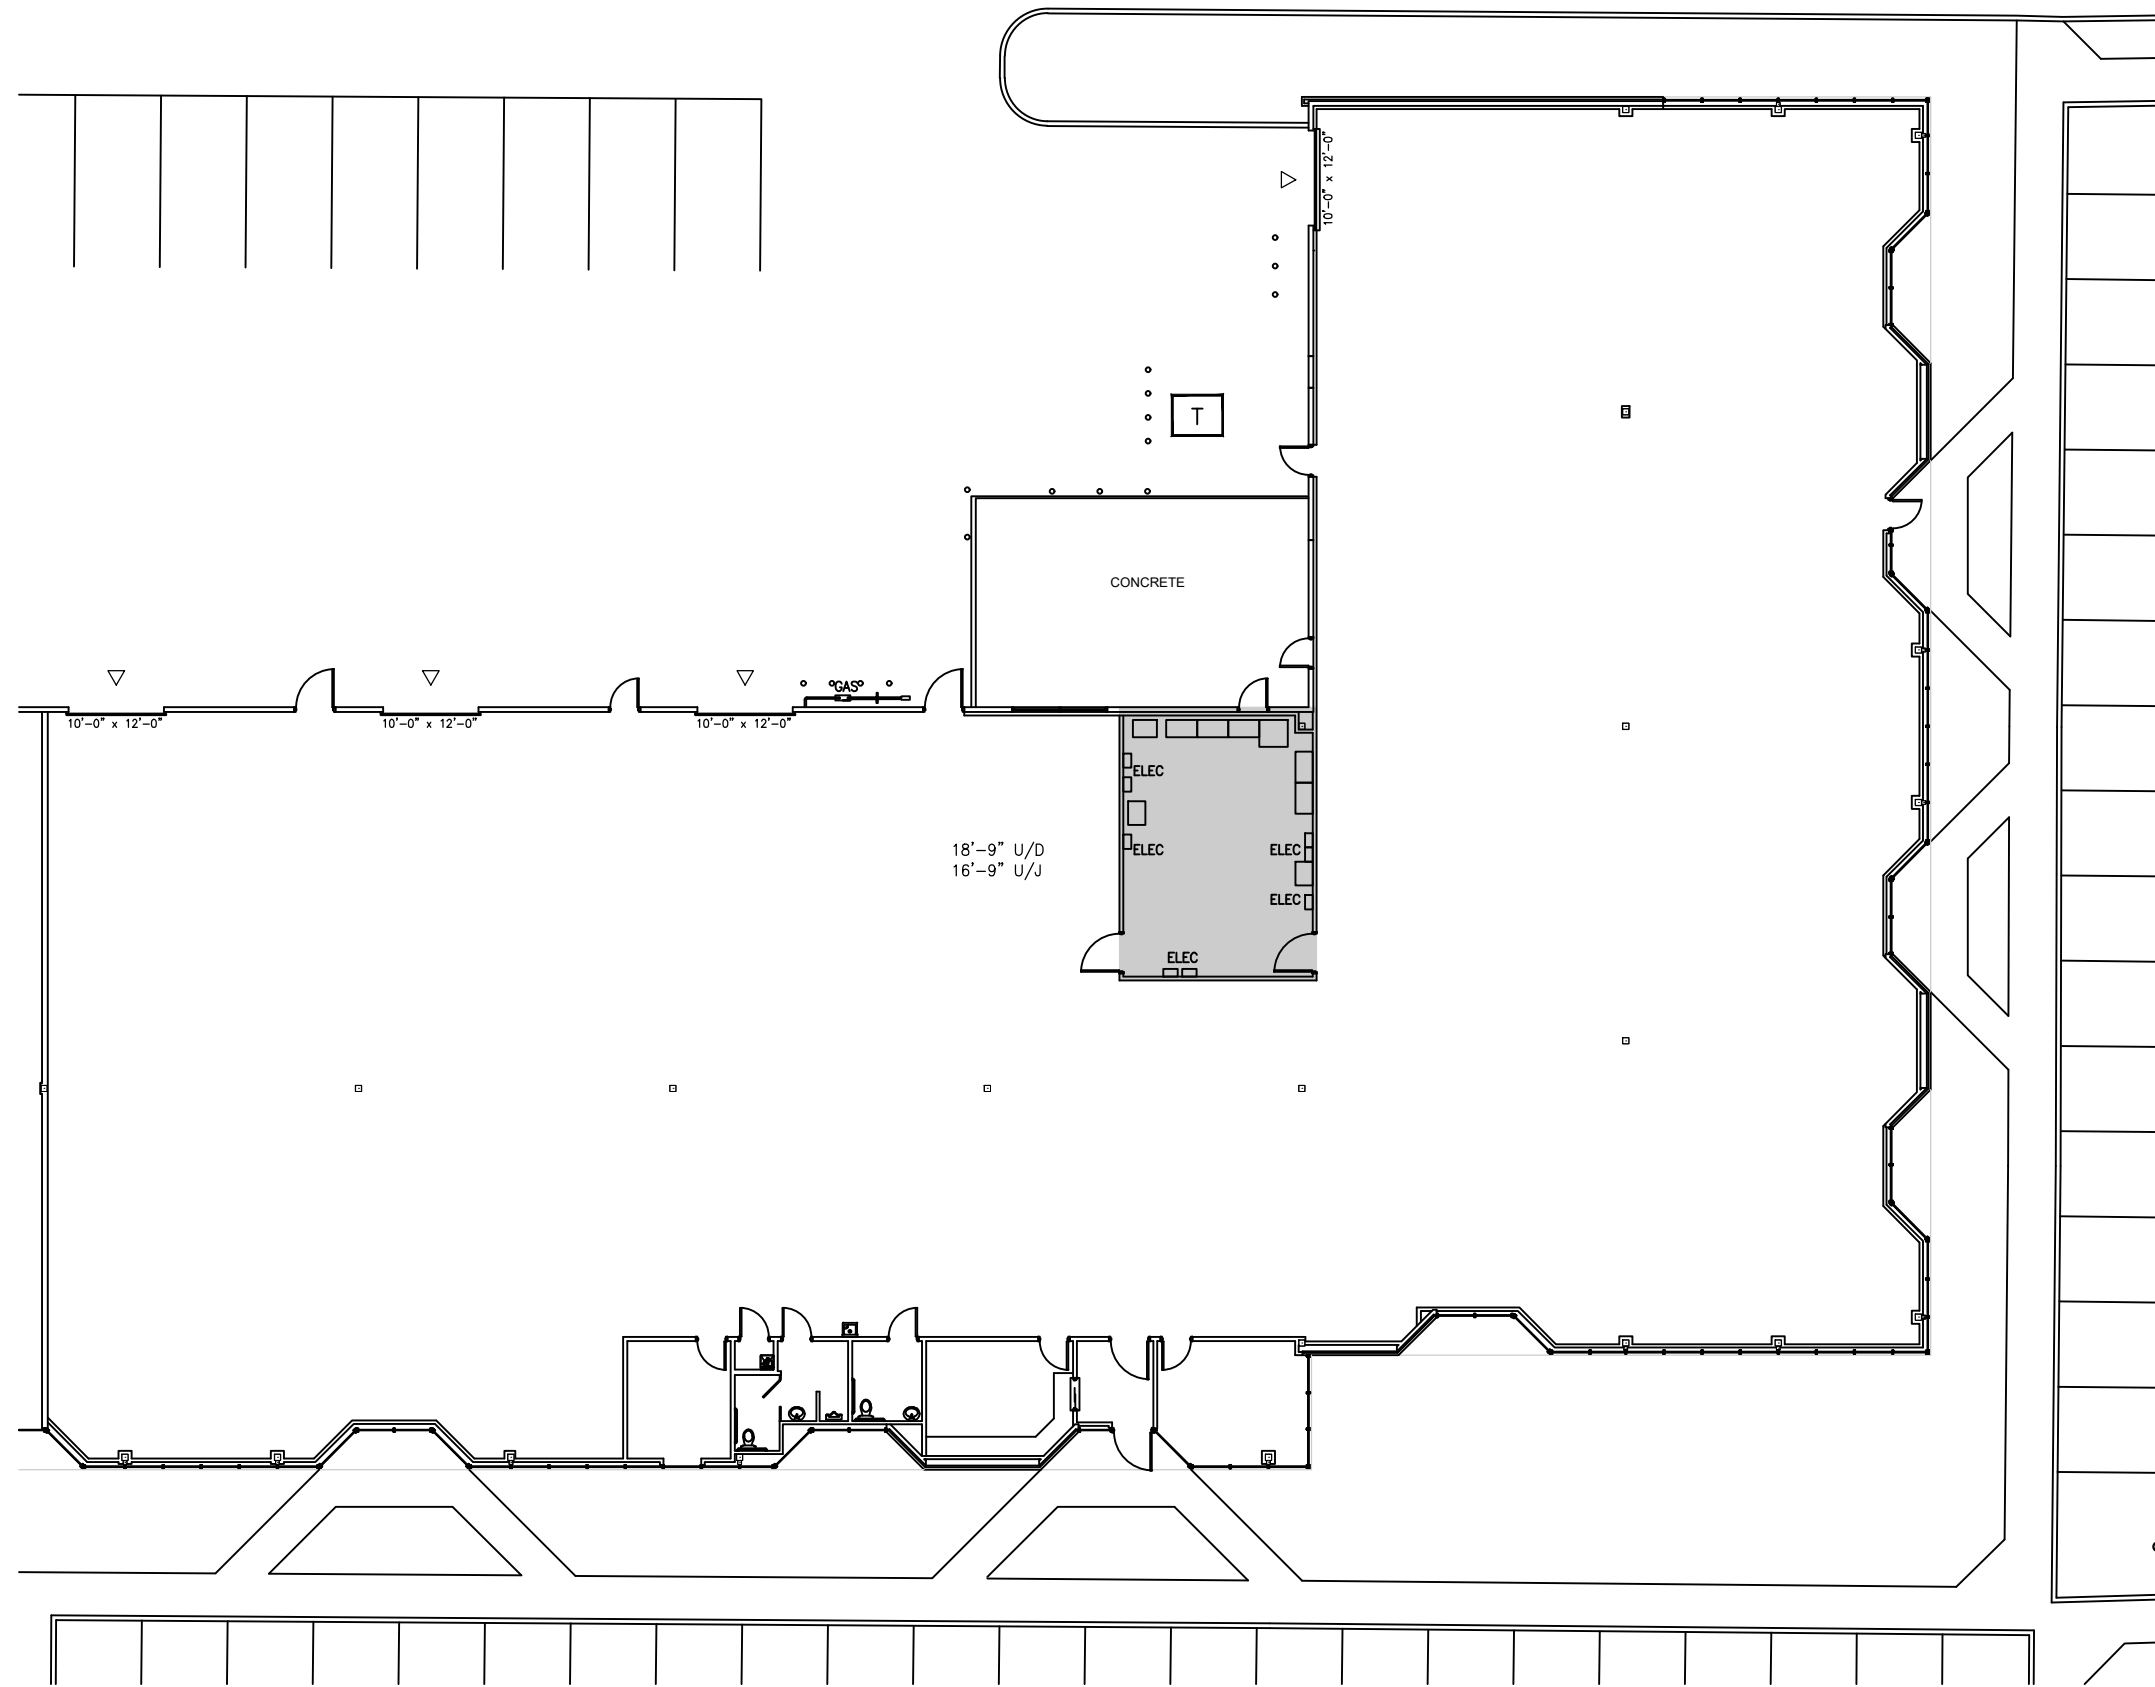


Suite #100

19,035 RSF

SCALE: N.T.S.  
(11x17)

Legend:

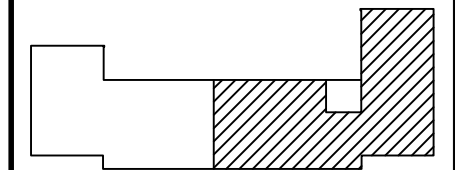

Key Plan

no.	issue	date

Title:  
**Floor Plan**

Scale: N.T.S.  
Drawn By:  
LGC  
Date:

Project Name and Location:  
**3599 Knight Road  
Memphis, TN 38118**  
Suite/Room #  
**Suite #100**



\*Note That All Dimensions Are Approximate and subject to change without notice