


Legend:

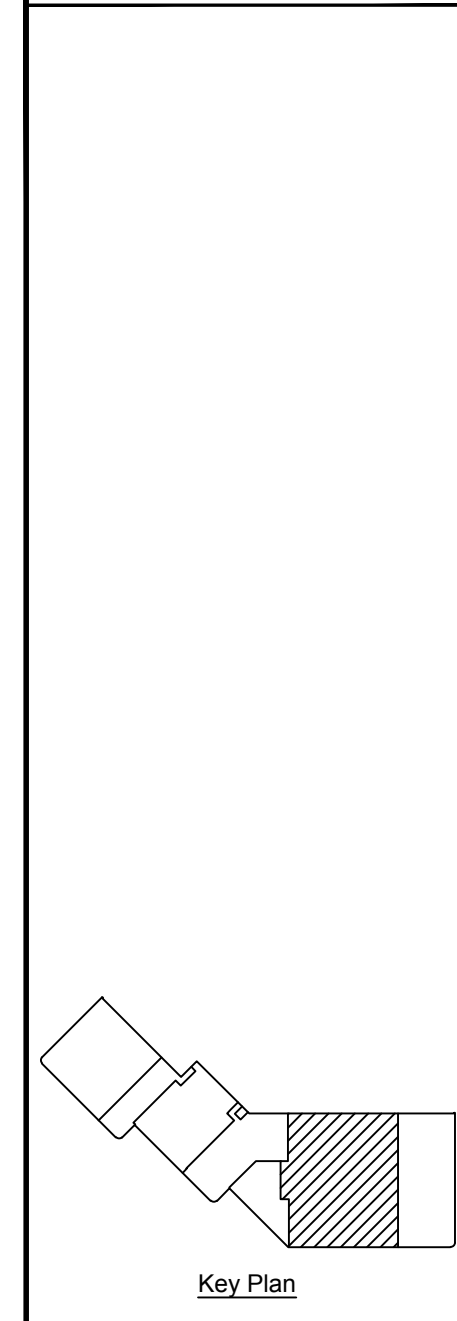

no.	issue	date

Title:
Floor Plan

Scale: 1/16" = 1'-0"
 Drawn By:
 LGC
 Date:
 Project Name and Location:
**3895 South Perkins Rd
 Memphis, TN 38118**
 Suite/Room #
Suite #3



*Note That All Dimensions Are Approximate and subject to change without notice