

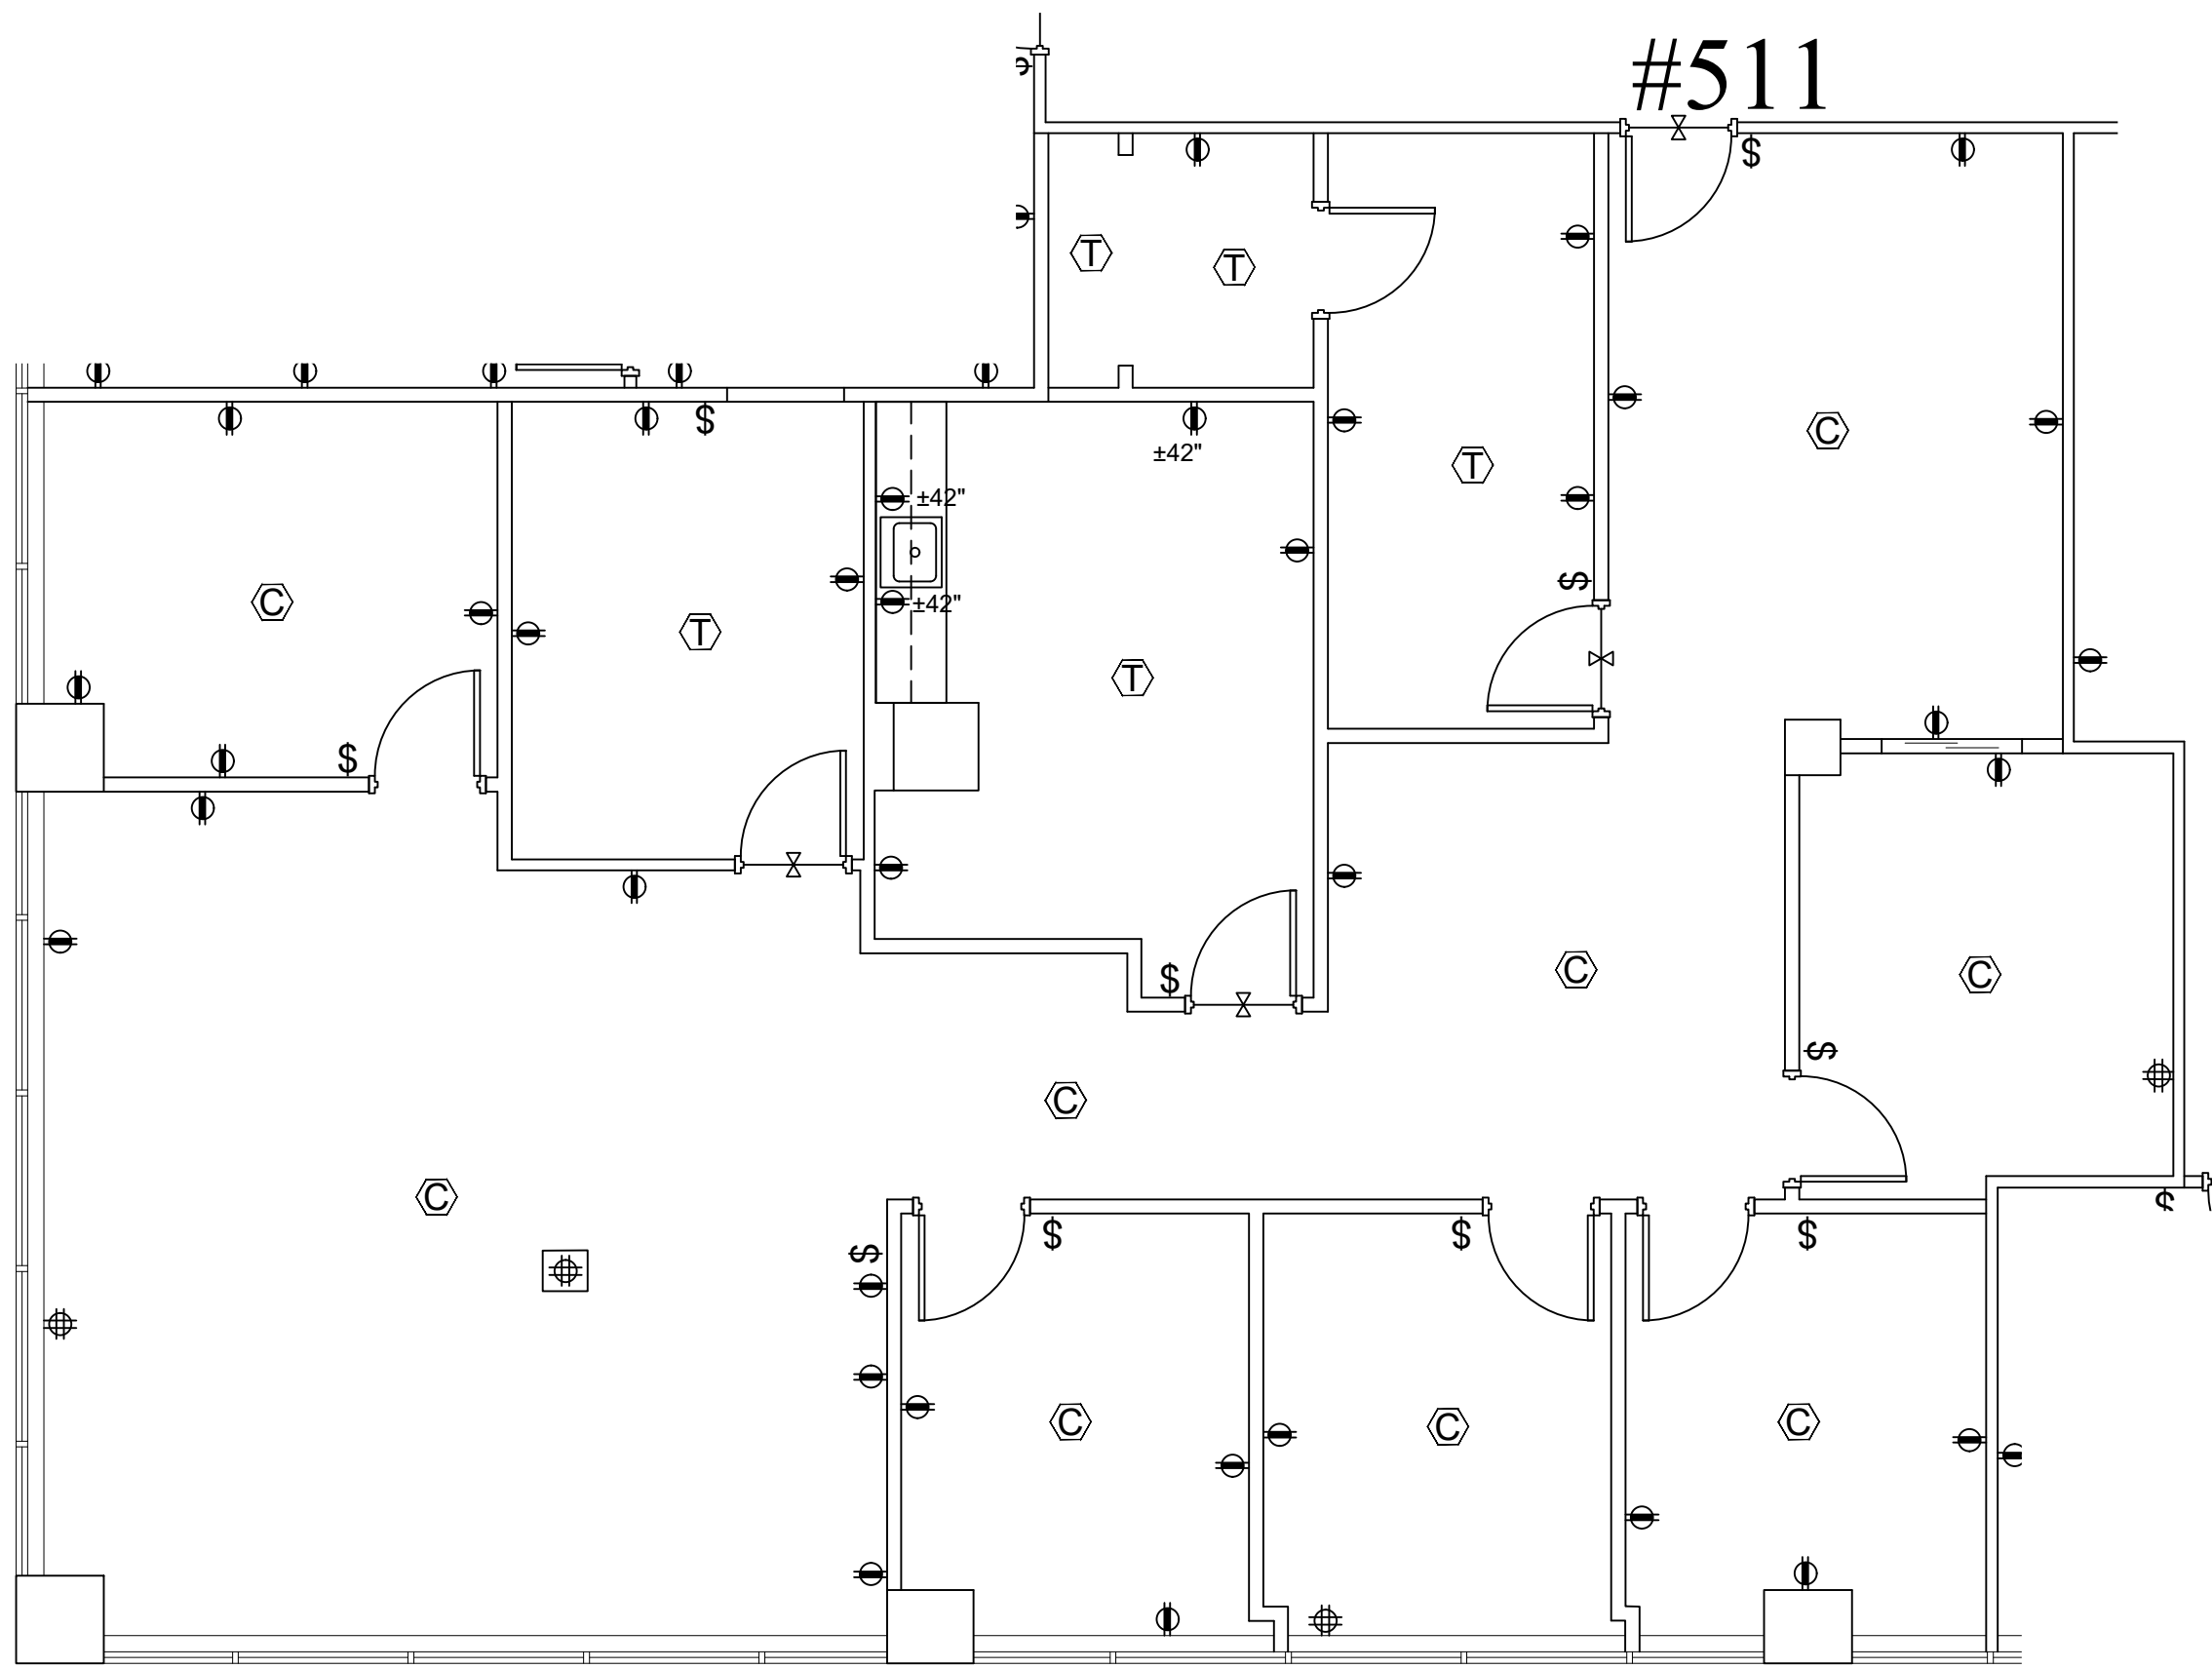


G:\Cad Files\Kermit Drive 1101 Nashville, TN\Kermit Drive 1101 - The Oaks Tower.dwg, 1/3/2024 8:56:00 AM, Icarlisis, Olymbec, Olymbec

 


#511 **2,674 RSF**
 SCALE: 3/16" = 1'-0"
 (11x17)

Legend:

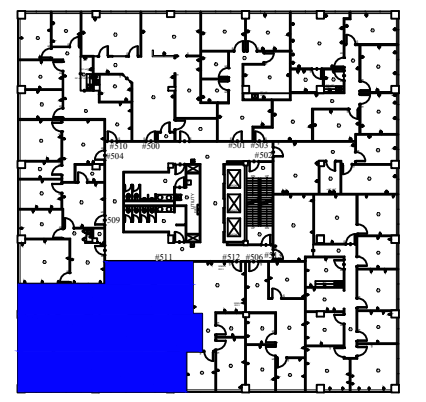

Key Plan

no.	issue	date

Title: **Floor Plan**

Scale: 3/16" = 1'-0"

Drawn By: _____

Date: _____

Project Name and Location:
**1101 Kermit Drive
 Nashville, TN 37217**

Suite/Room #
#511



OLYMBEC
USA
 1004 East Brooks Road
 Memphis, TN 38116
 Tel: 1-888-OLYMBEC
 WWW.OLYMBEC.COM

*Note That All Dimensions Are Approximate and subject to change without notice