
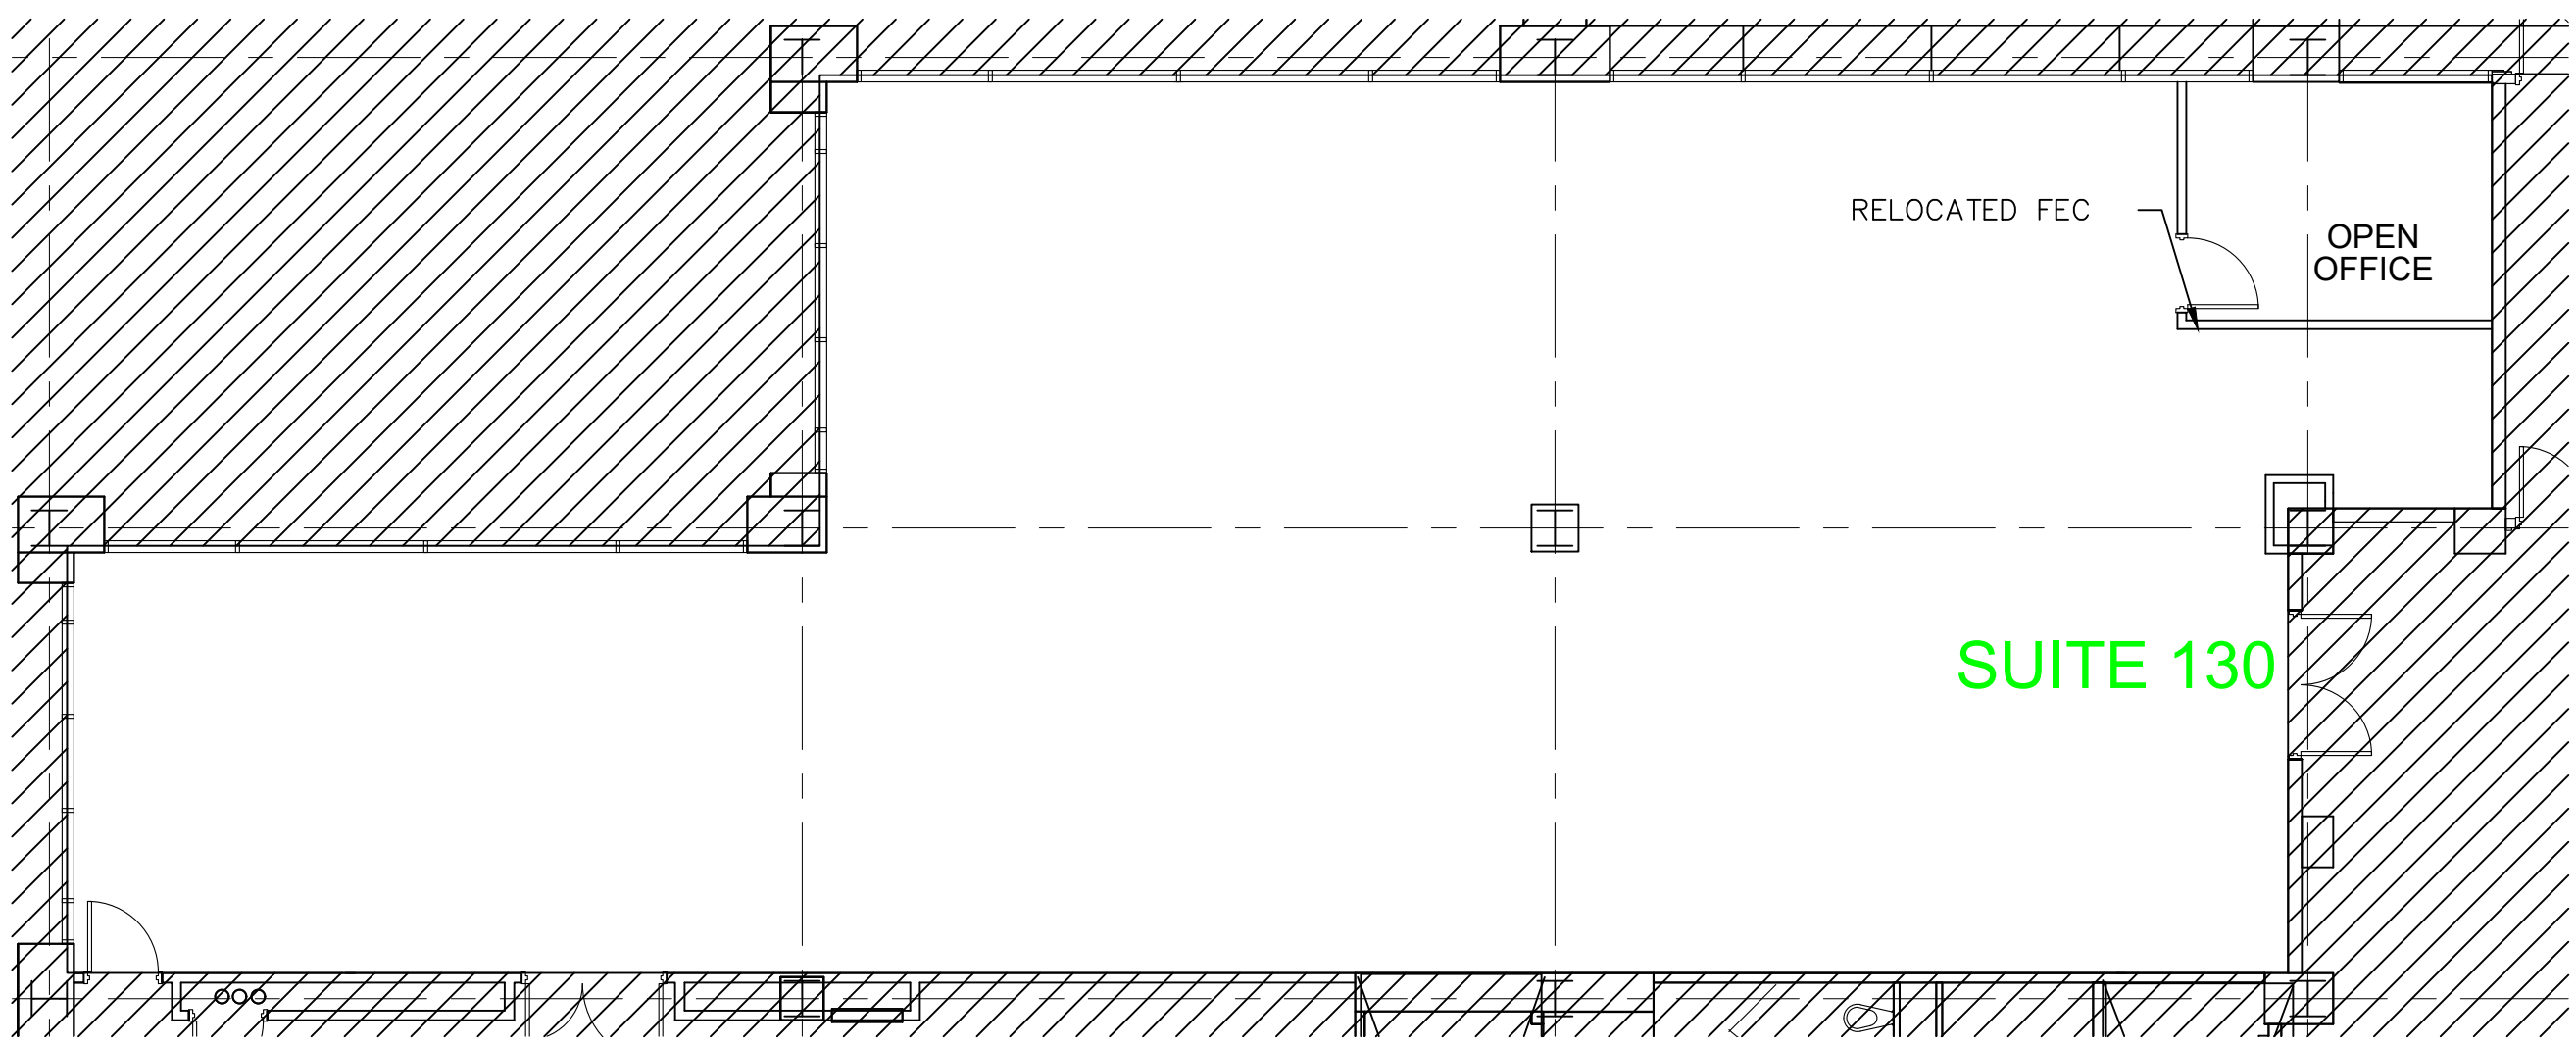


G:\Cad Files\Corporate Avenue 2003 Corporate Plaza, Memphis, TN\2003- Building - Olymbec.dwg, 3/25/2016 10:10:28 AM, Icarisole, Olymbec, Olymbec

 


SUITE 130

 **Suite #130**  
SCALE: 1/8" = 1'-0"  
(11 x 17 PAPER)

3,591 RSF

Legend:

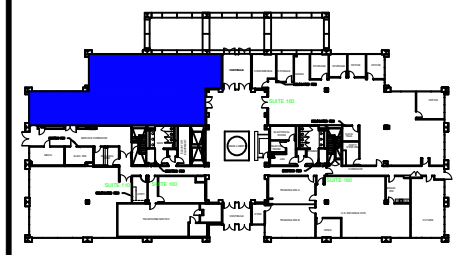

1st Floor PLAN

no.	issue	date

Title: **First Floor**

Scale: N.T.S.

Drawn By: 

Date: 02-26-2016

Project Name and Location:  
**2003 Corporate Avenue  
Memphis, TN 38132**

Suite/Room #  
**130**

1004 East Brooks Road  
Memphis, TN 38116  
Tel: 1-888-OLYMBEC  
WWW.OLYMBEC.COM

\*Note That All Dimensions Are Approximate and subject to change without notice