


G:\Cad Files\Corporate Avenue 2005 Corporate Plaza, Memphis, TN\2005- Building - Olymbec.dwg, 3/25/2021 10:07:14 AM, Icarfile, Olymbec, Olymbec

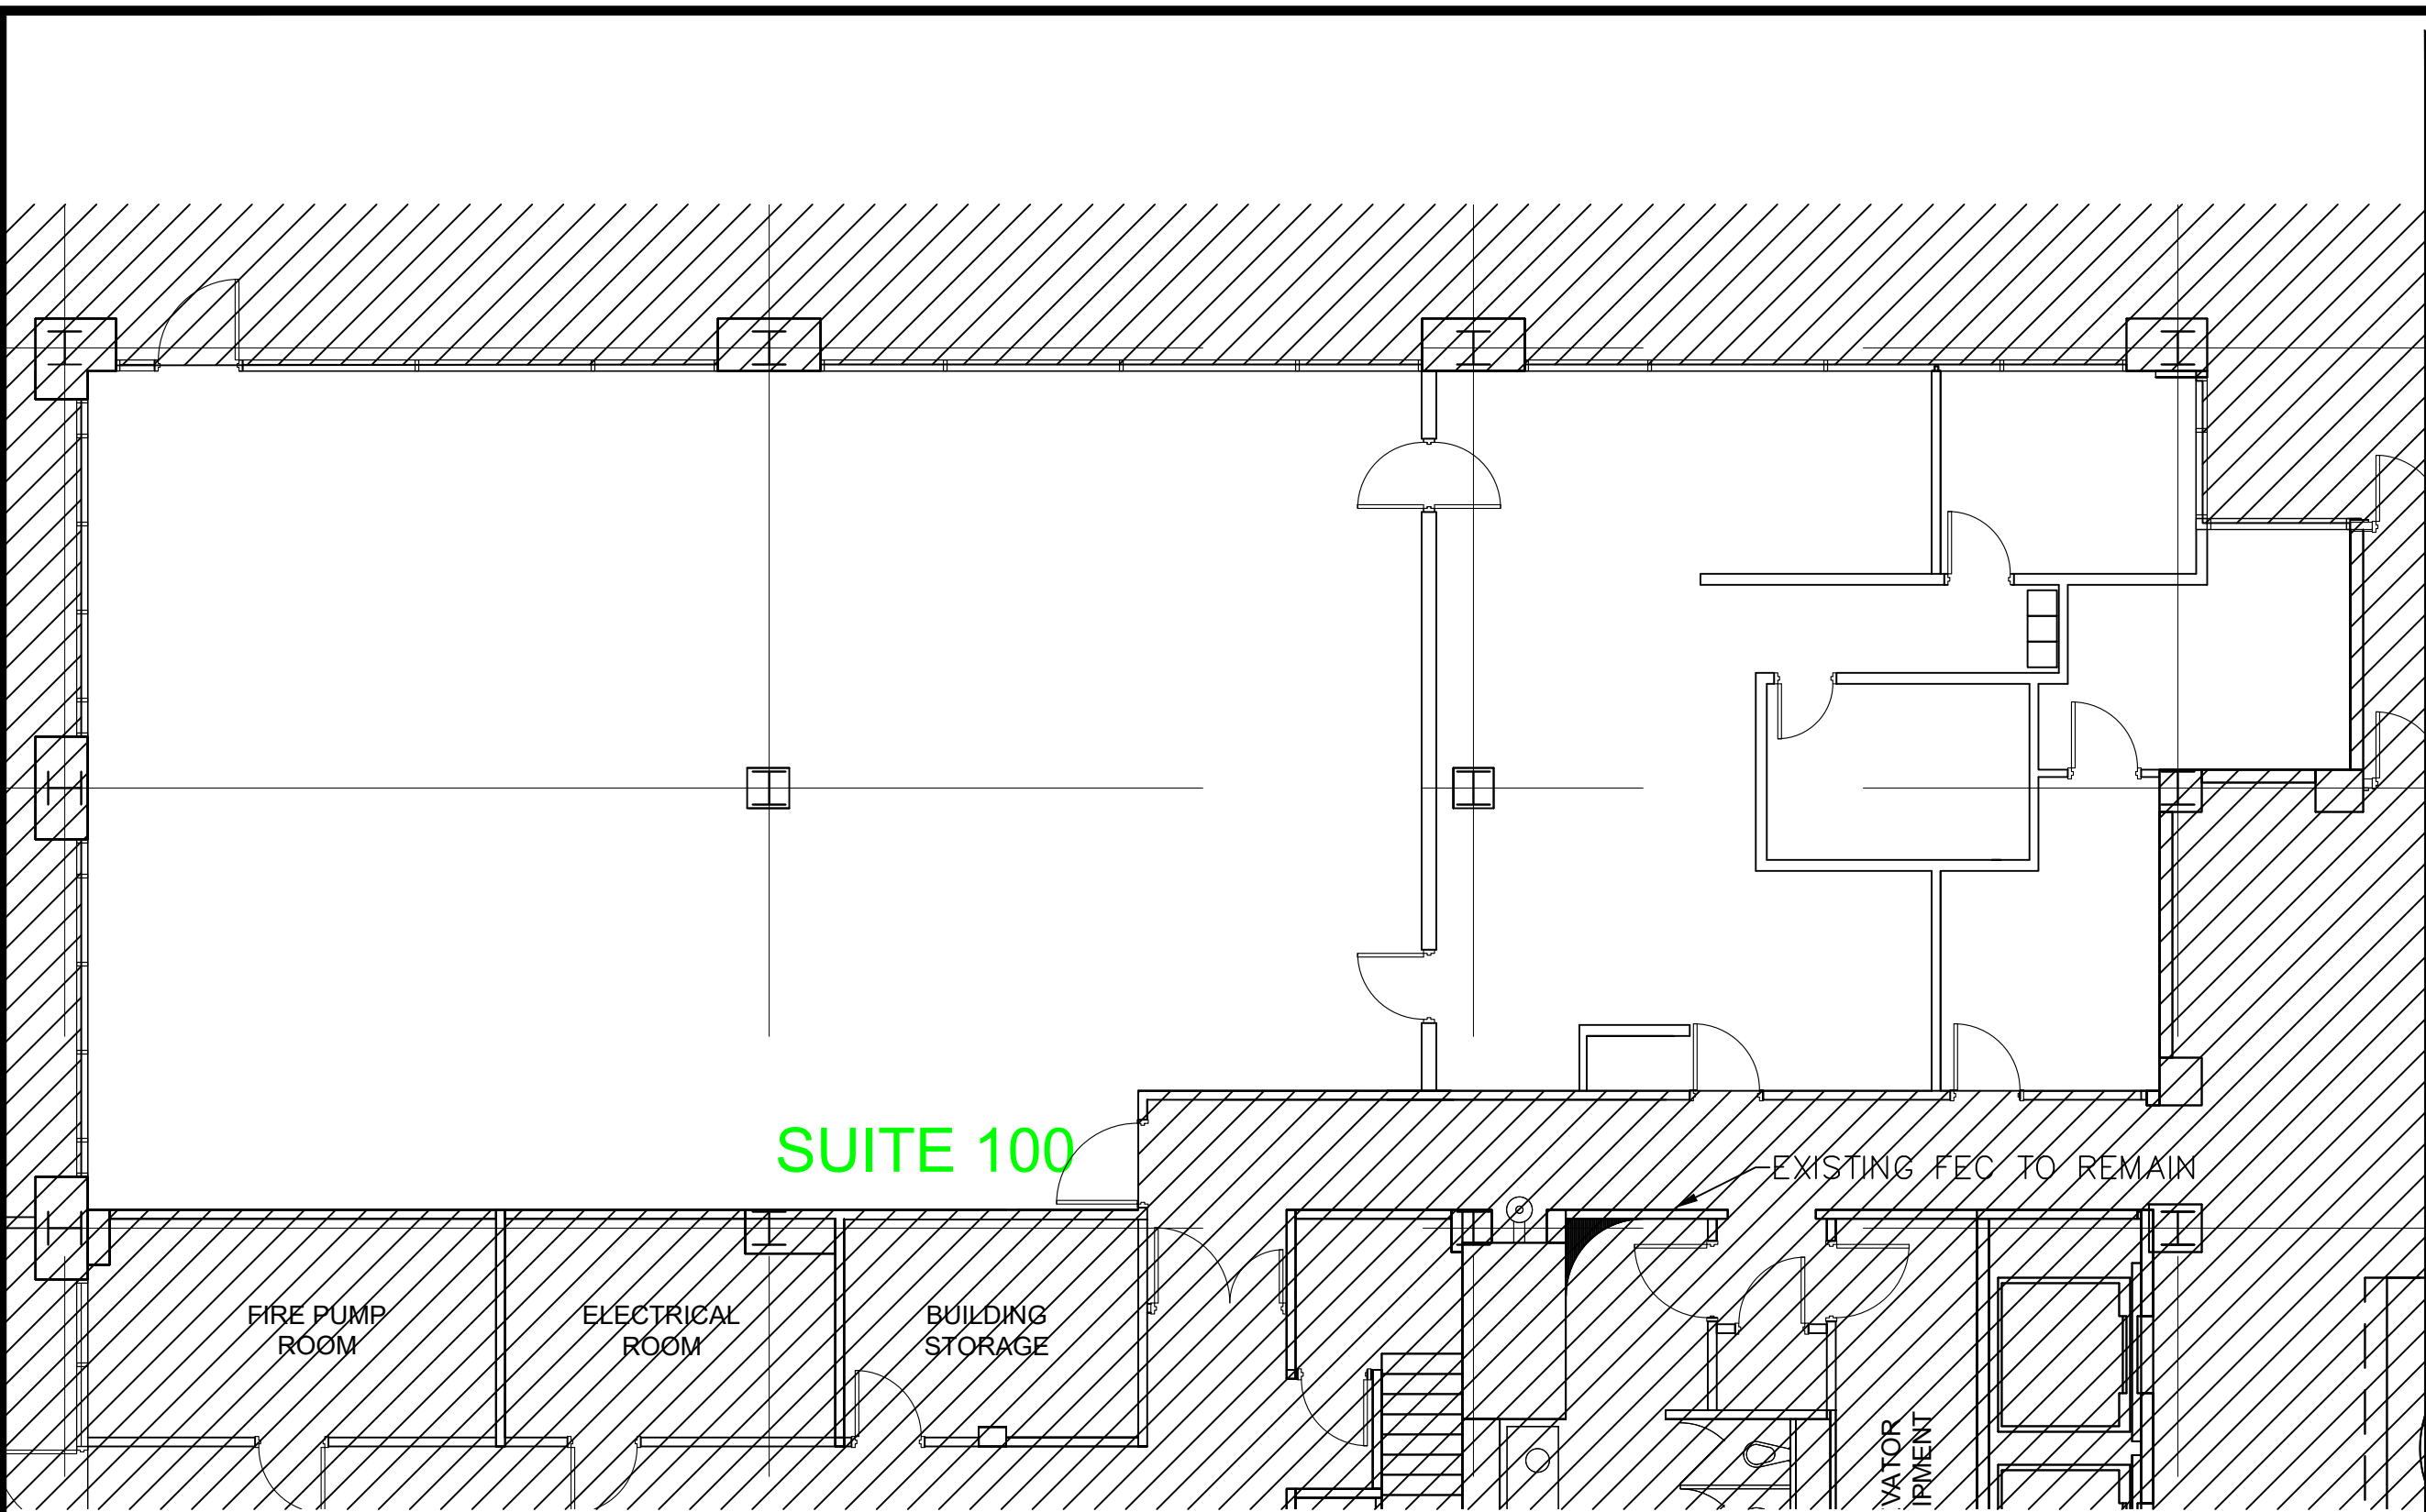

SUITE 100

FIRE PUMP ROOM

ELECTRICAL ROOM


BUILDING STORAGE

EXISTING FEC TO REMAIN

VATOR
IPMENT


Legend:

KEY PLAN

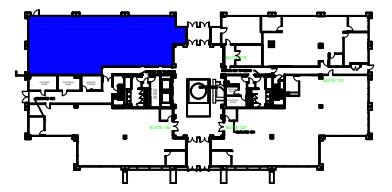

no.	issue	date

Title: Floor Plan		
Scale: N.T.S.		
Drawn By:		
Date:	1004 East Brooks Road Memphis, TN 38116 Tel: 1-888-OLYMBEC WWW.OLYMBEC.COM	
Project Name and Location: 2005 Corporate Avenue Memphis, TN 38132		
Suite/Room # 100		

 **Suite #100**
SCALE: 1/8" = 1'-0"
(11 x 17 PAPER)

4,011 RSF

*Note That All Dimensions Are Approximate and subject to change without notice