



G:\Cad Files\Corporate Avenue 2005 Corporate Plaza, Memphis, TN\2005 - Building - Olymbec.dwg, 3/25/2021 10:07:15 AM, Icarfile, Olymbec, Olymbec

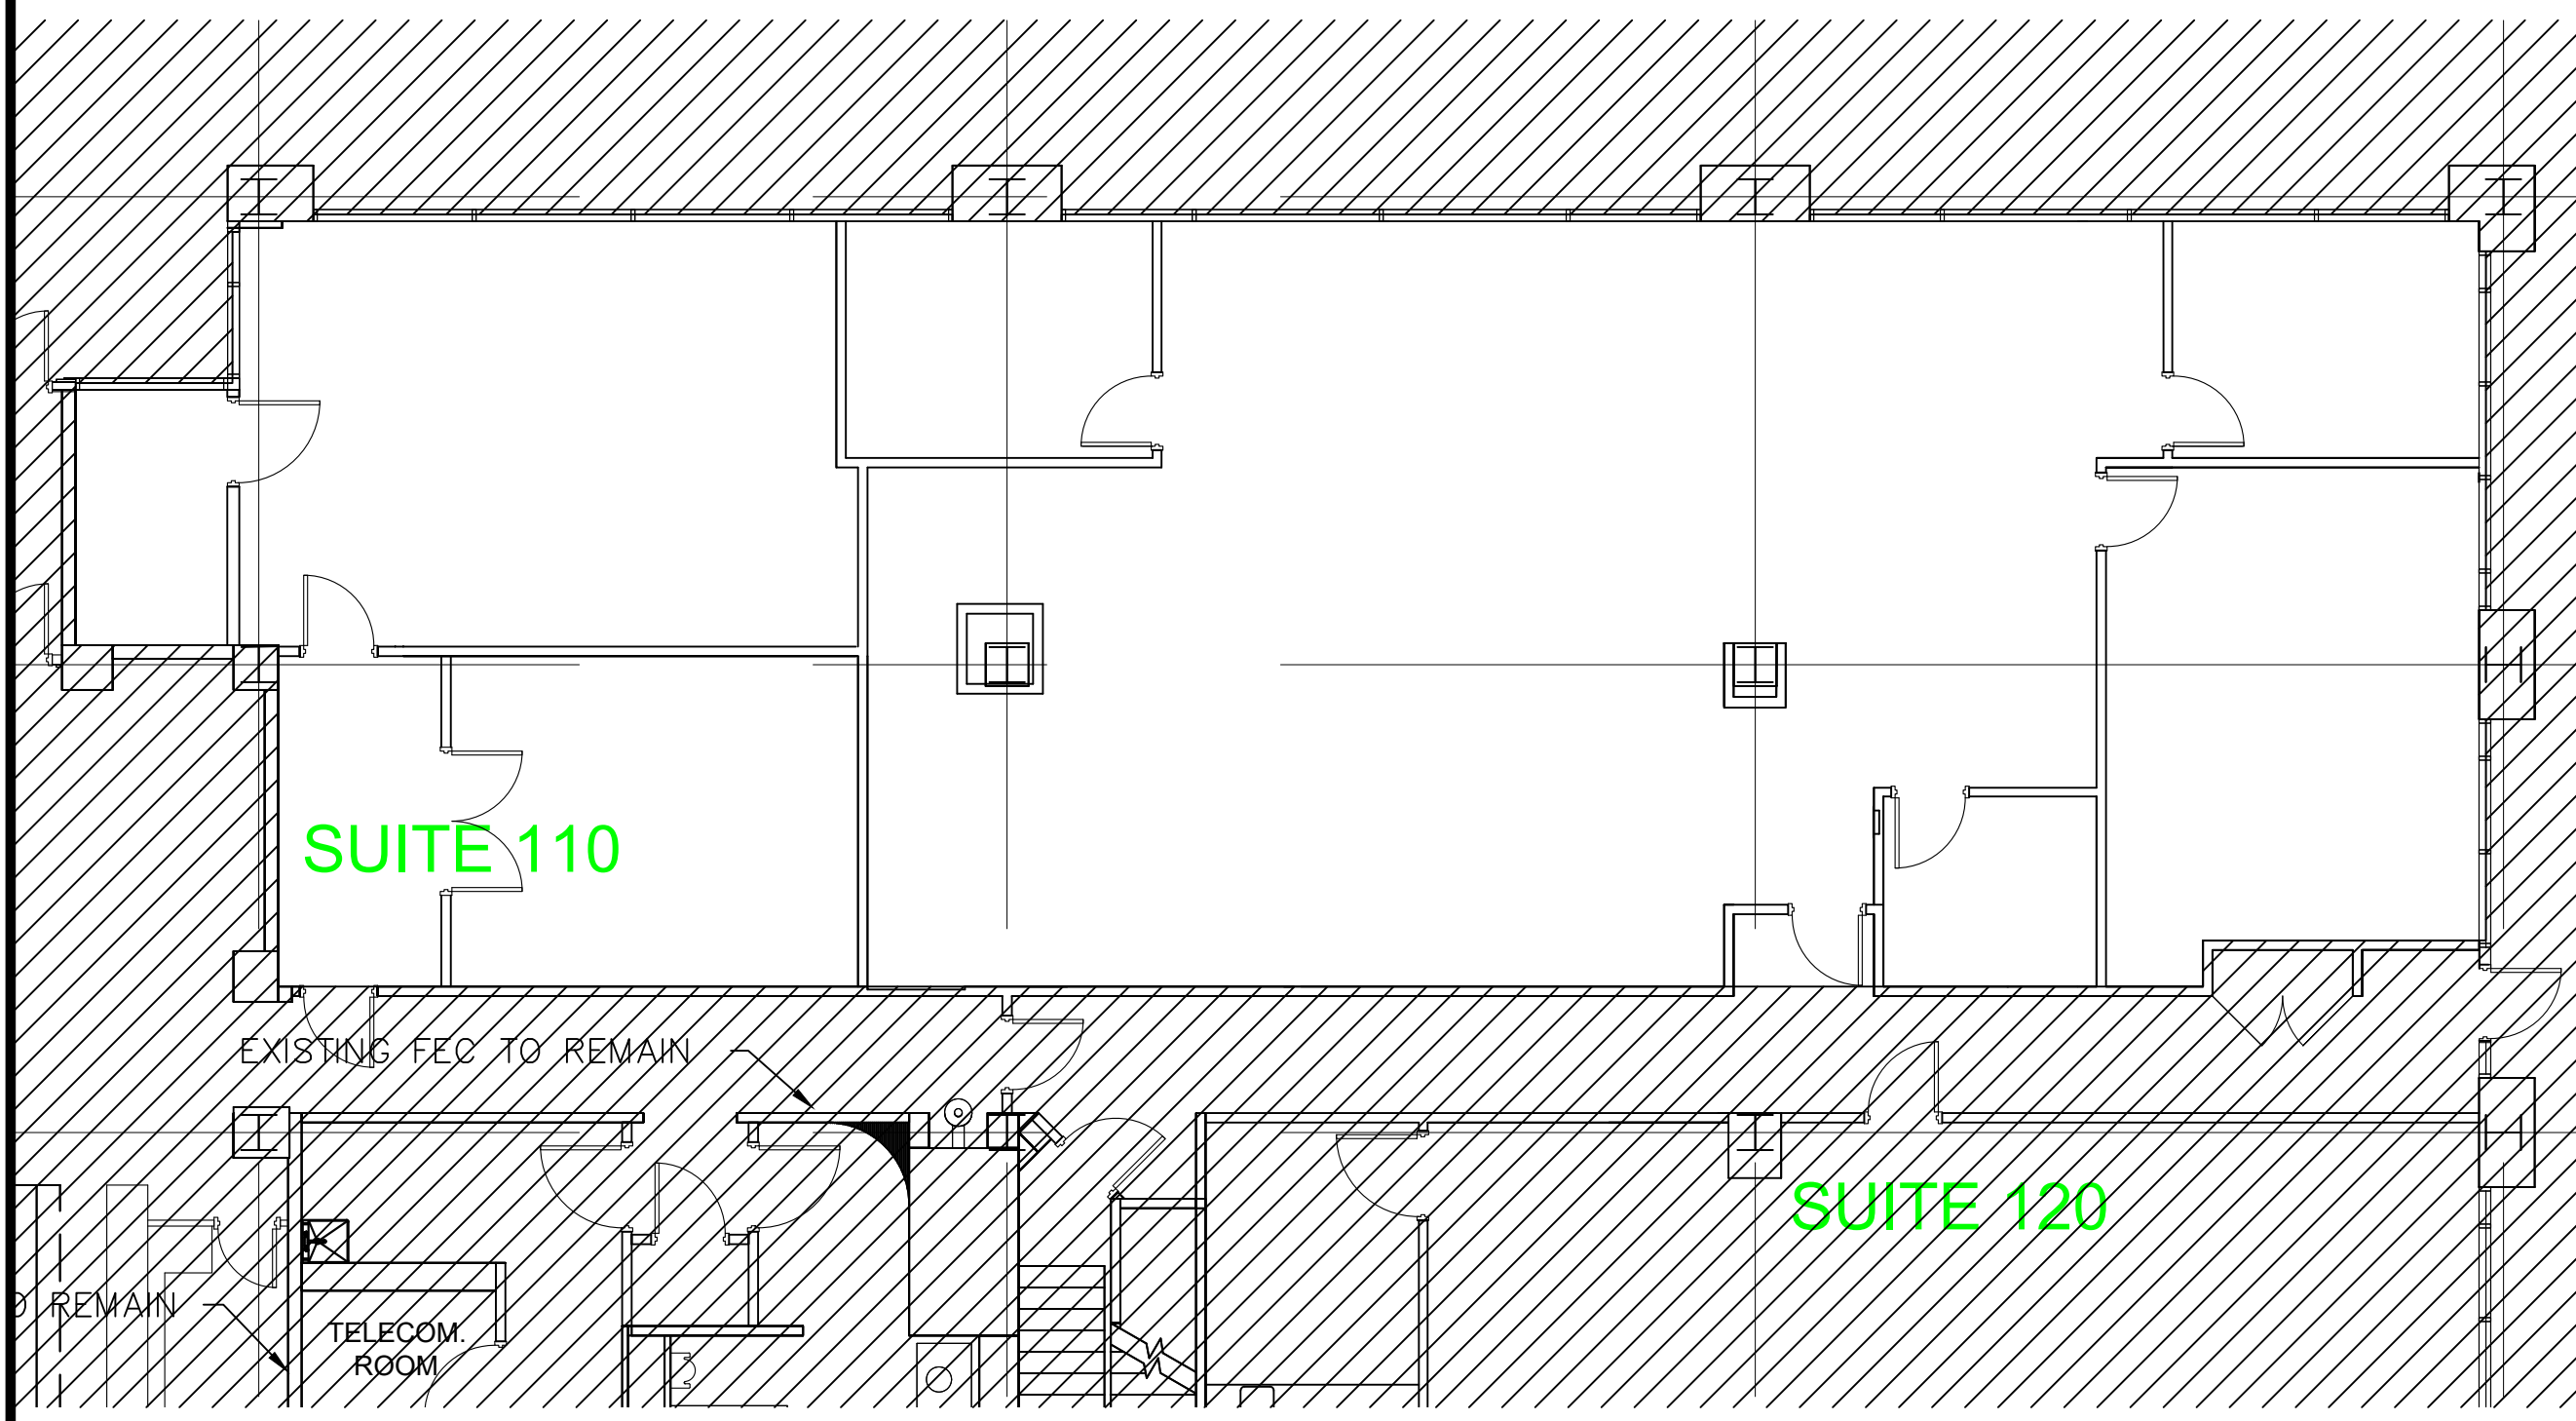

Legend:

KEY PLAN

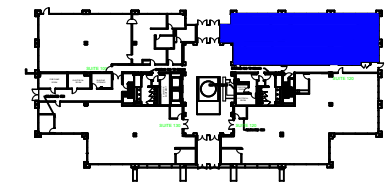

no.	issue	date

Title: Floor Plan

Scale: N.T.S.


Drawn By:

Date:

Project Name and Location:  
 2005 Corporate Avenue  
 Memphis, TN 38132  
 Suite/Room #  
 110



1004 East Brooks Road  
 Memphis, TN 38116  
 Tel: 1-888-OLYMBEC  
 WWW.OLYMBEC.COM

  **Suite #110** 3,685 RSF

SCALE: 1/8" = 1'-0"  
 (11 x 17 PAPER)

\*Note That All Dimensions Are Approximate and subject to change without notice