



G:\Cad Files\Corporate Avenue 2005 Corporate Plaza, Memphis, TN\2005- Building - Olymbec.dwg, 3/25/2021 10:07:15 AM, Icarisile, Olymbec, Olymbec

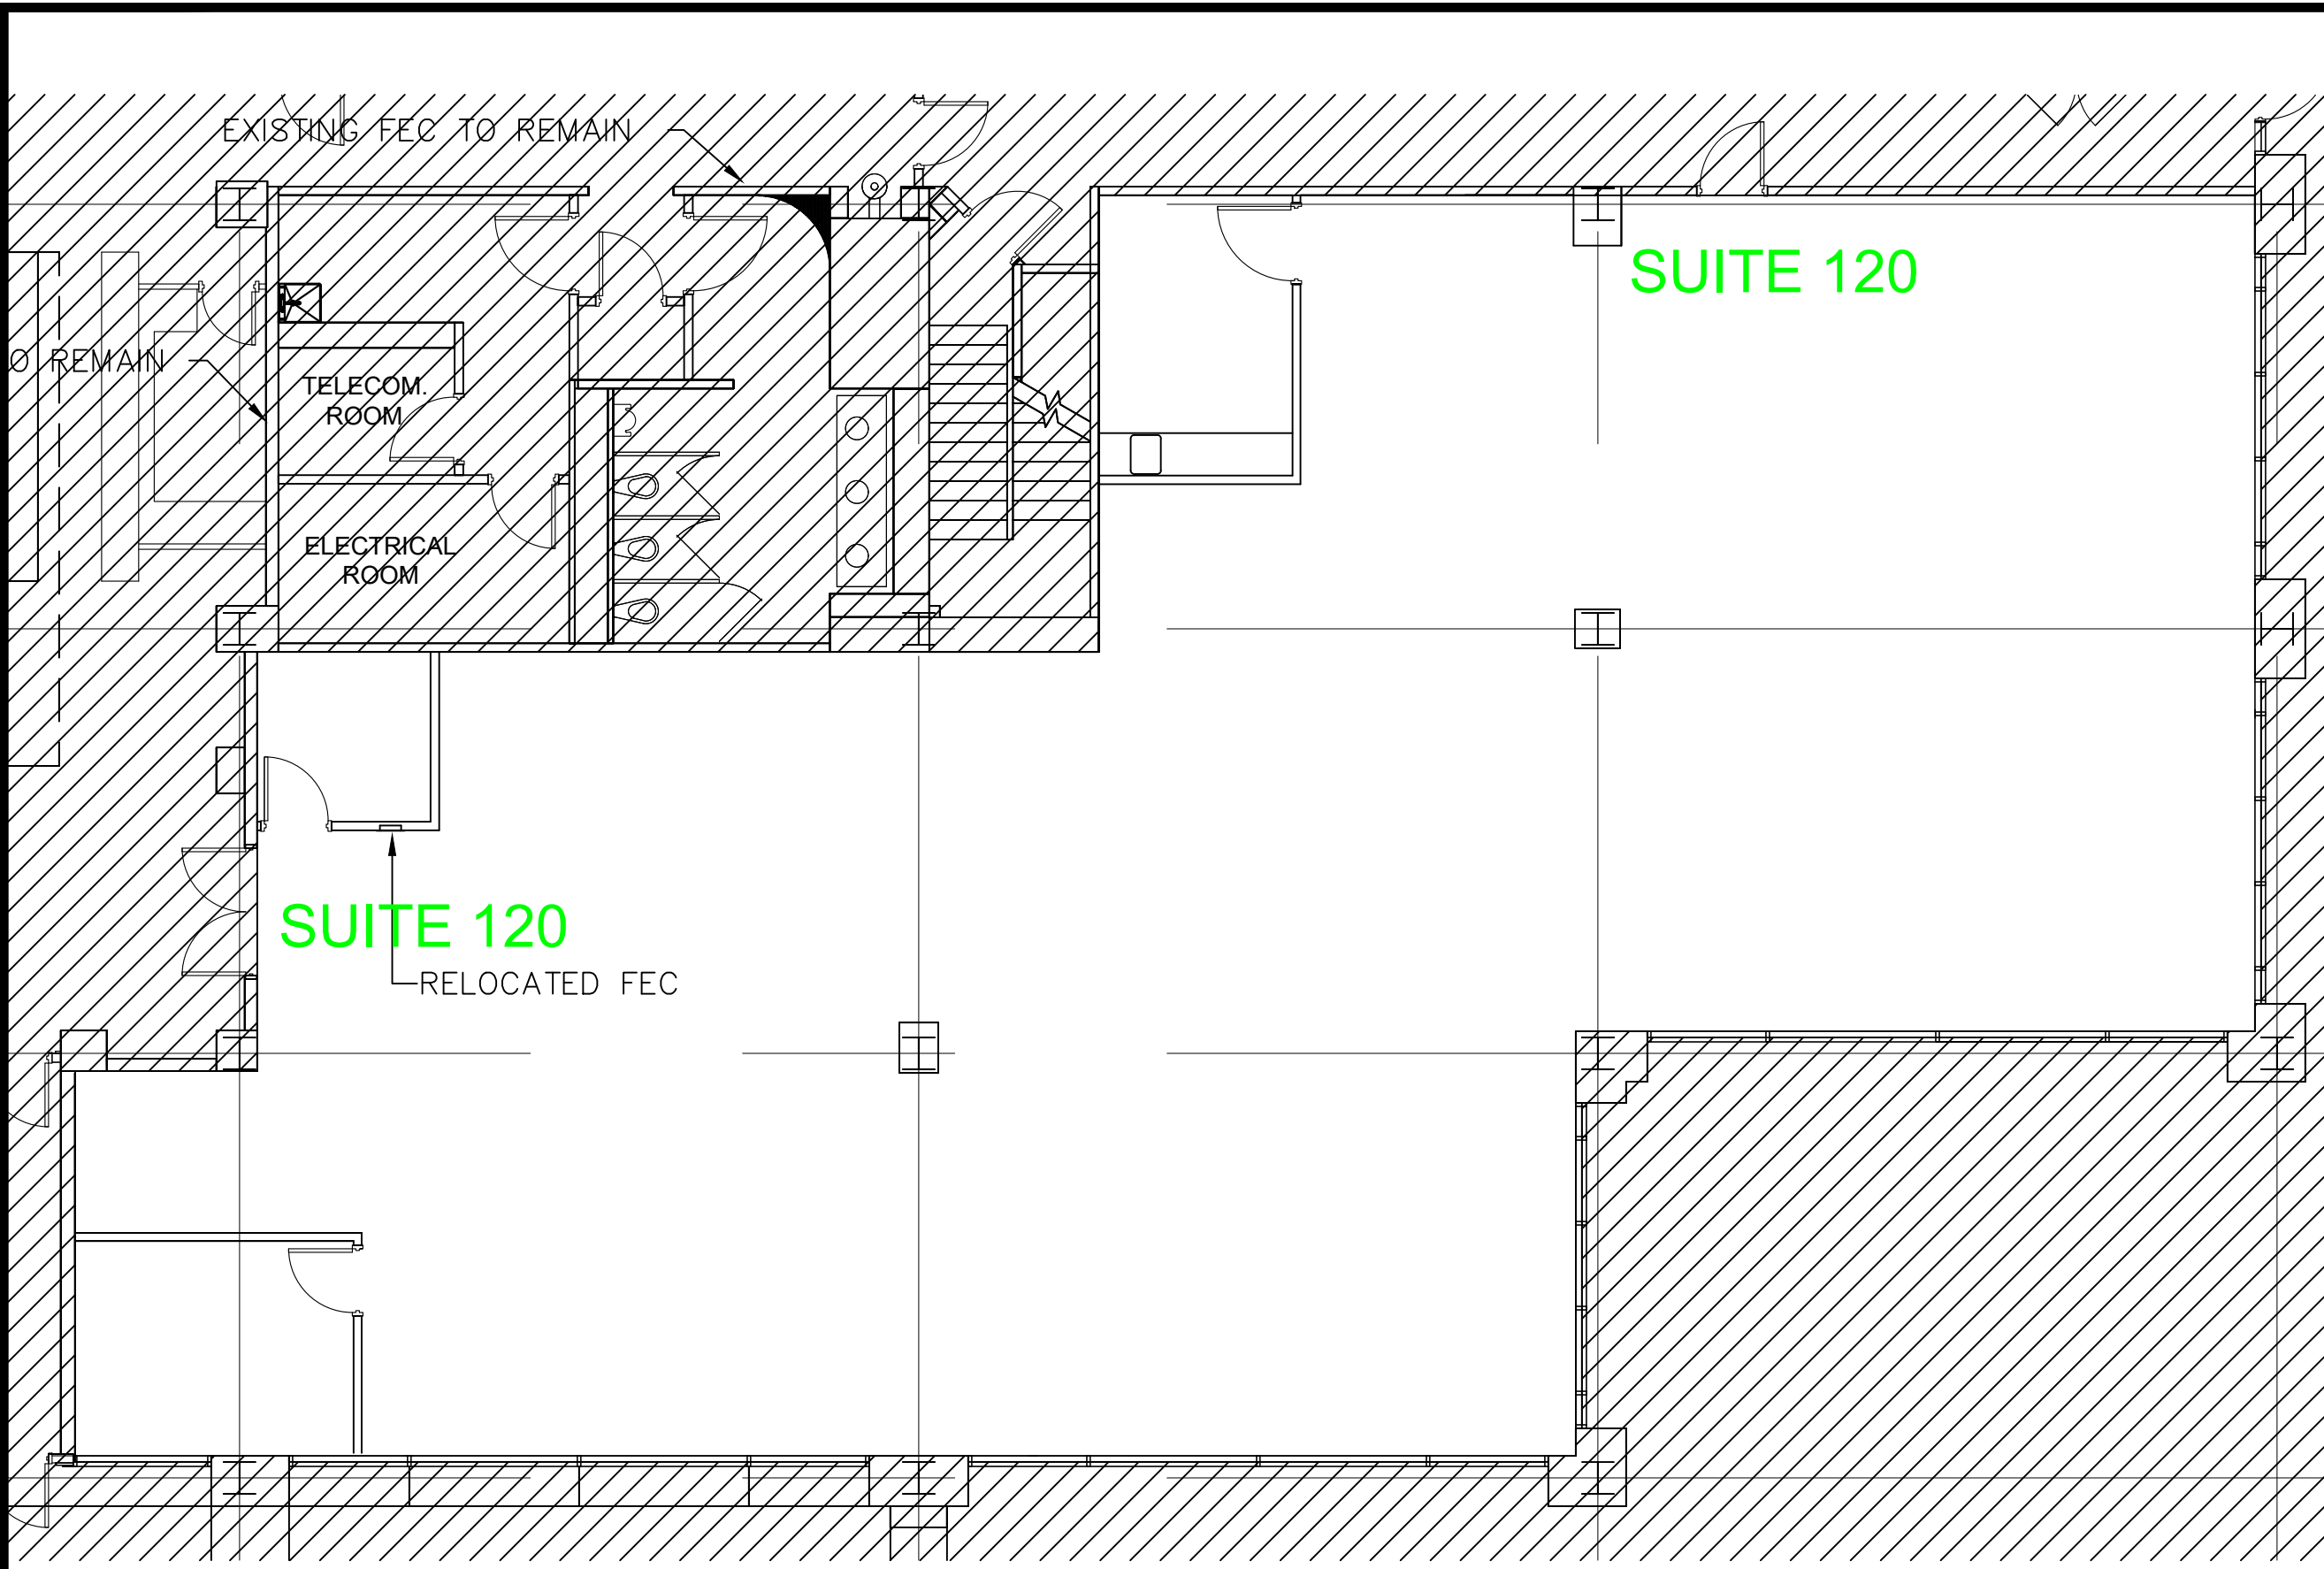

Legend:

KEY PLAN

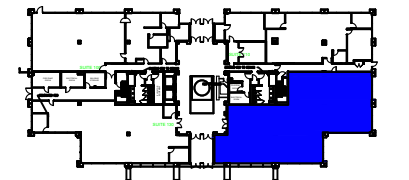

no.	issue	date

Title: Floor Plan

Scale: N.T.S.

Drawn By:

Date: 03-07-2016

Project Name and Location:  
2005 Corporate Avenue  
Memphis, TN 38132

Suite/Room #  
120



1004 East Brooks Road  
Memphis, TN 38116  
Tel: 1-888-OLYMBEC  
WWW.OLYMBEC.COM

**Suite #120** 4,945 RSF

SCALE: 1/8" = 1'-0"  
(11 x 17 PAPER)

\*Note That All Dimensions Are Approximate and subject to change without notice