


G:\Cad Files\Corporate Avenue 2003 Corporate Plaza, Memphis, TN\2003 - Corporate Ave.dwg, 6/10/2022 8:14:39 AM, Icariside, Olymbec, Olymbec

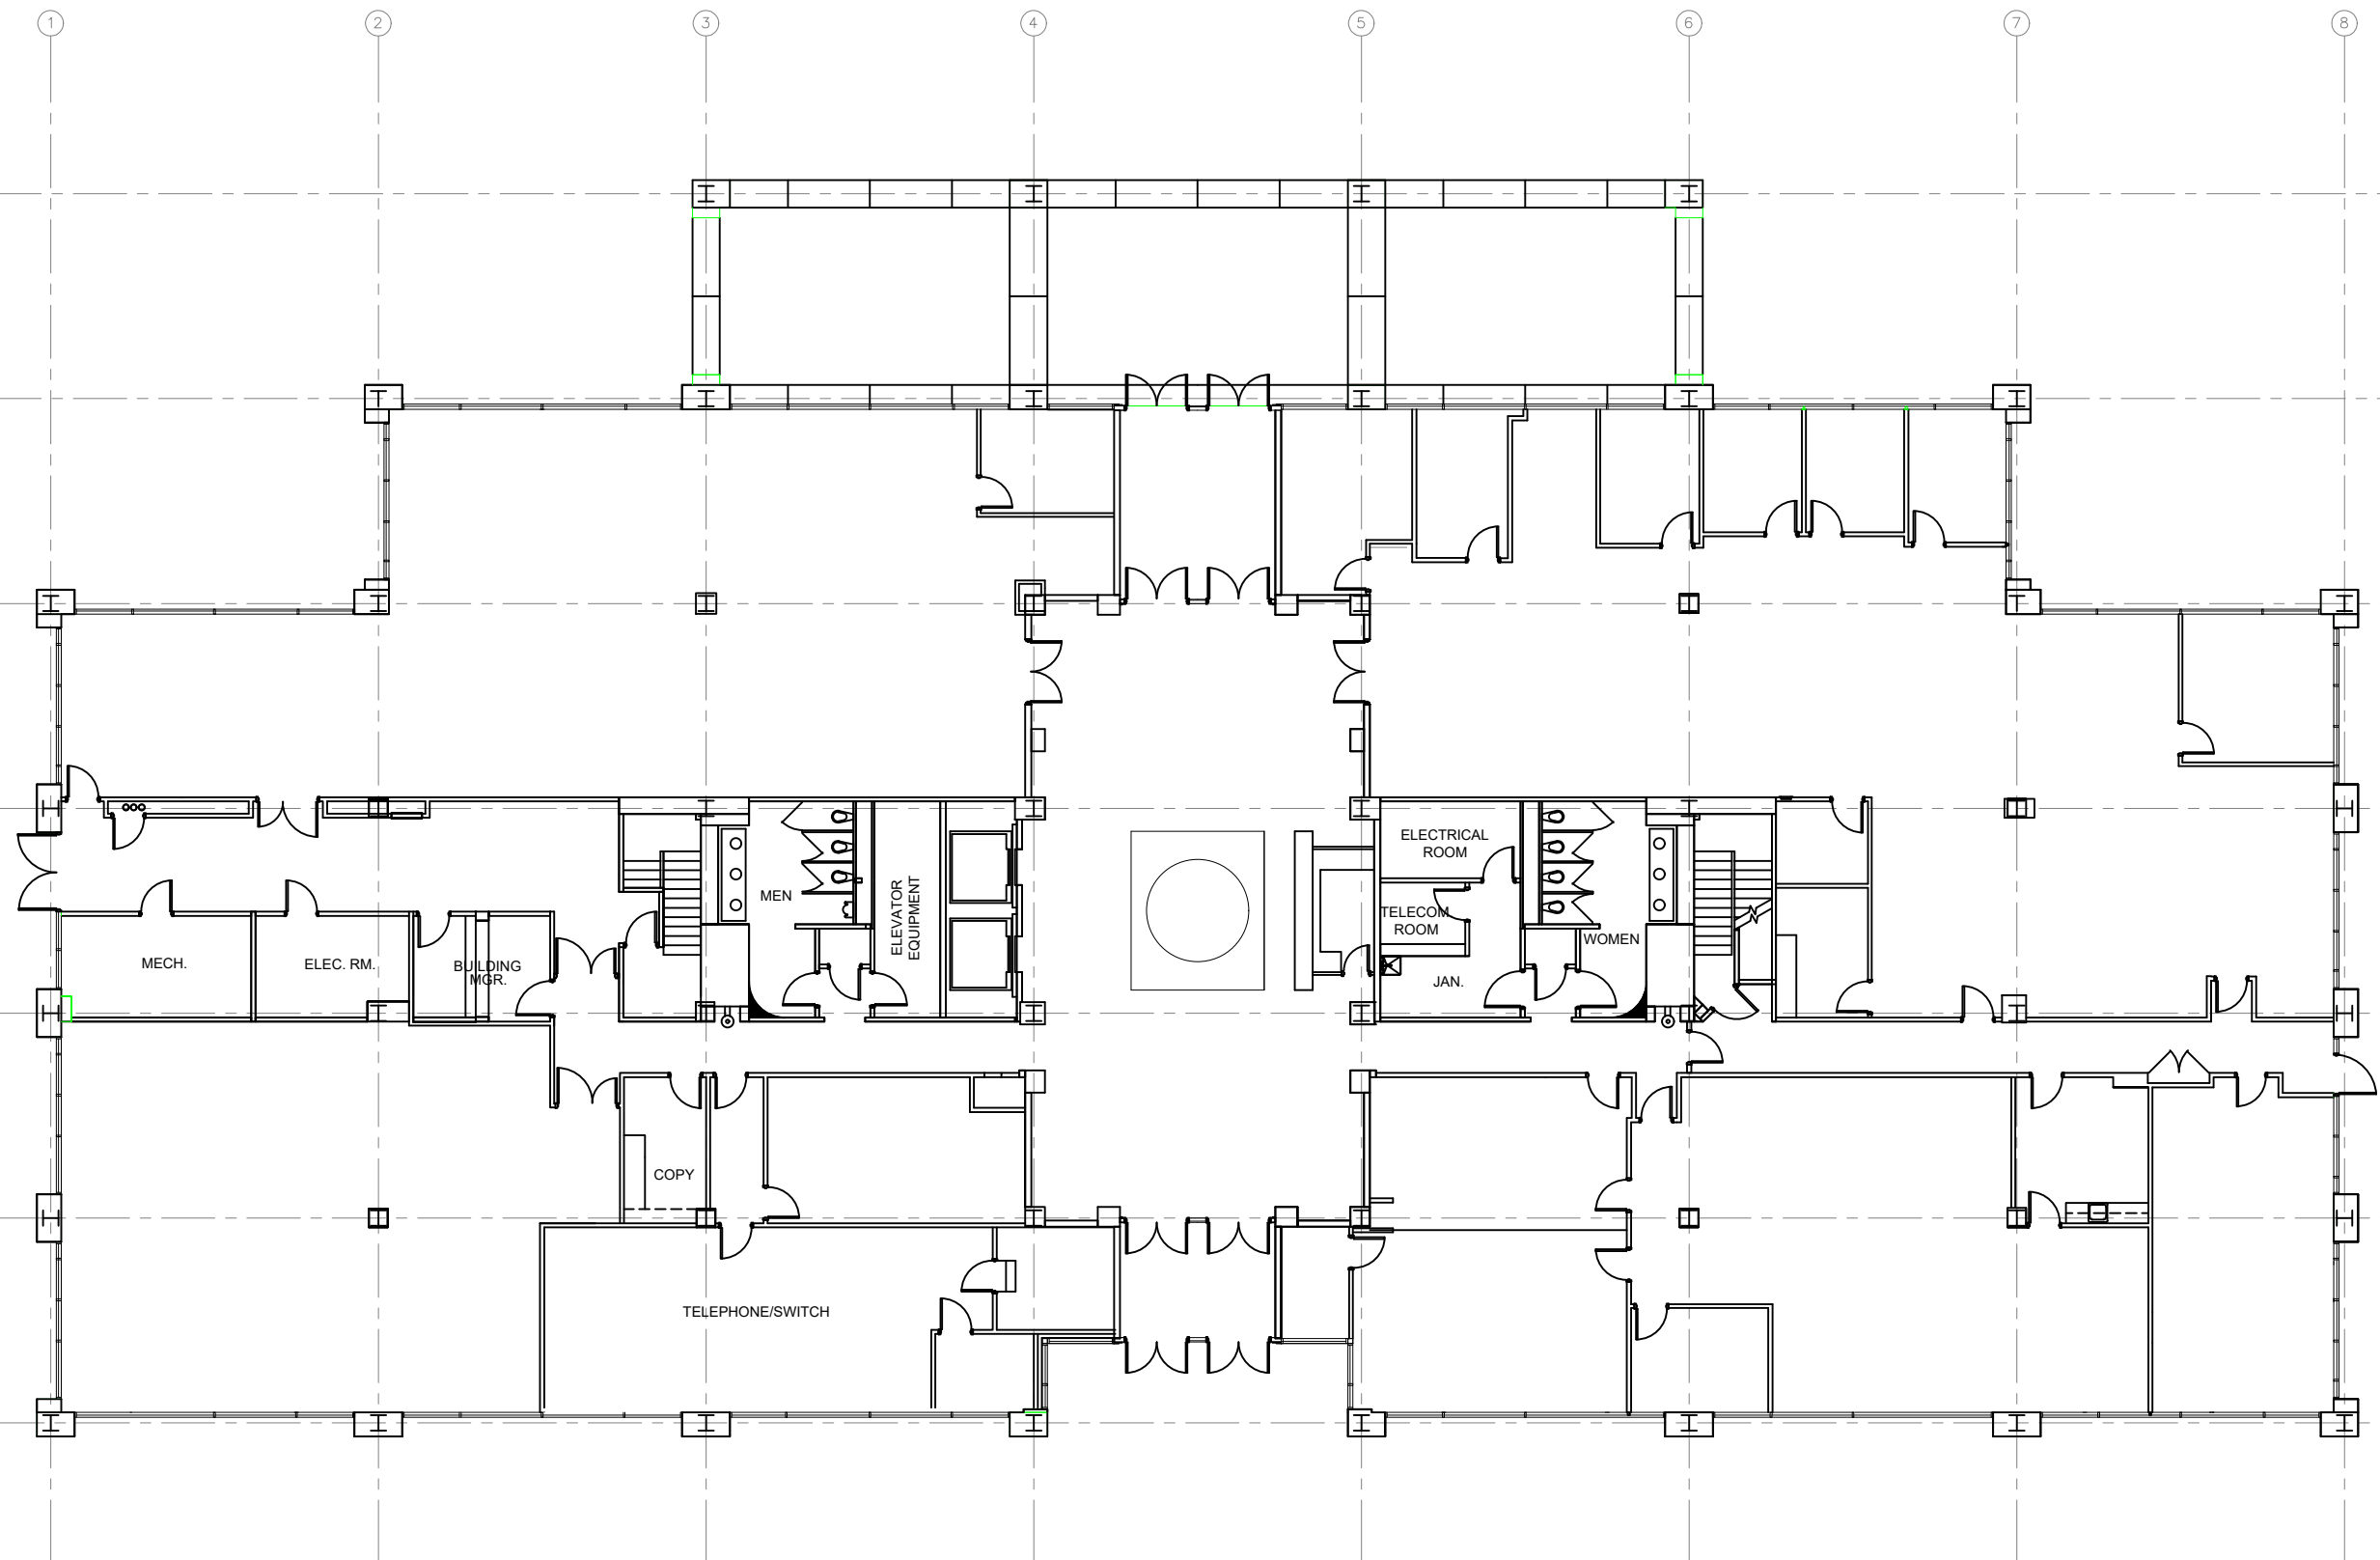

**FIRST FLOOR PLAN**  
SCALE: NTS (11X17)

**16,230 RSF**

Legend:

no.	issue	date

Title: **First Floor Plan**

Scale: N.T.S.

Drawn By:

Date:

Project Name and Location:  
**2003 Corporate Avenue  
Memphis, TN 38132**

Suite/Room #



1004 East Brooks Road  
Memphis, TN 38116  
Tel: 1-888-OLYMBEC  
WWW.OLYMBEC.COM

\*Note That All Dimensions Are Approximate and subject to change without notice