



G:\Cad Files\Sanyo Road 3333 - Forrest City, AR\3333 Sanyo Road.dwg, 10/5/2023 2:33:47 PM, Icarislie, Olymbec, Olymbec

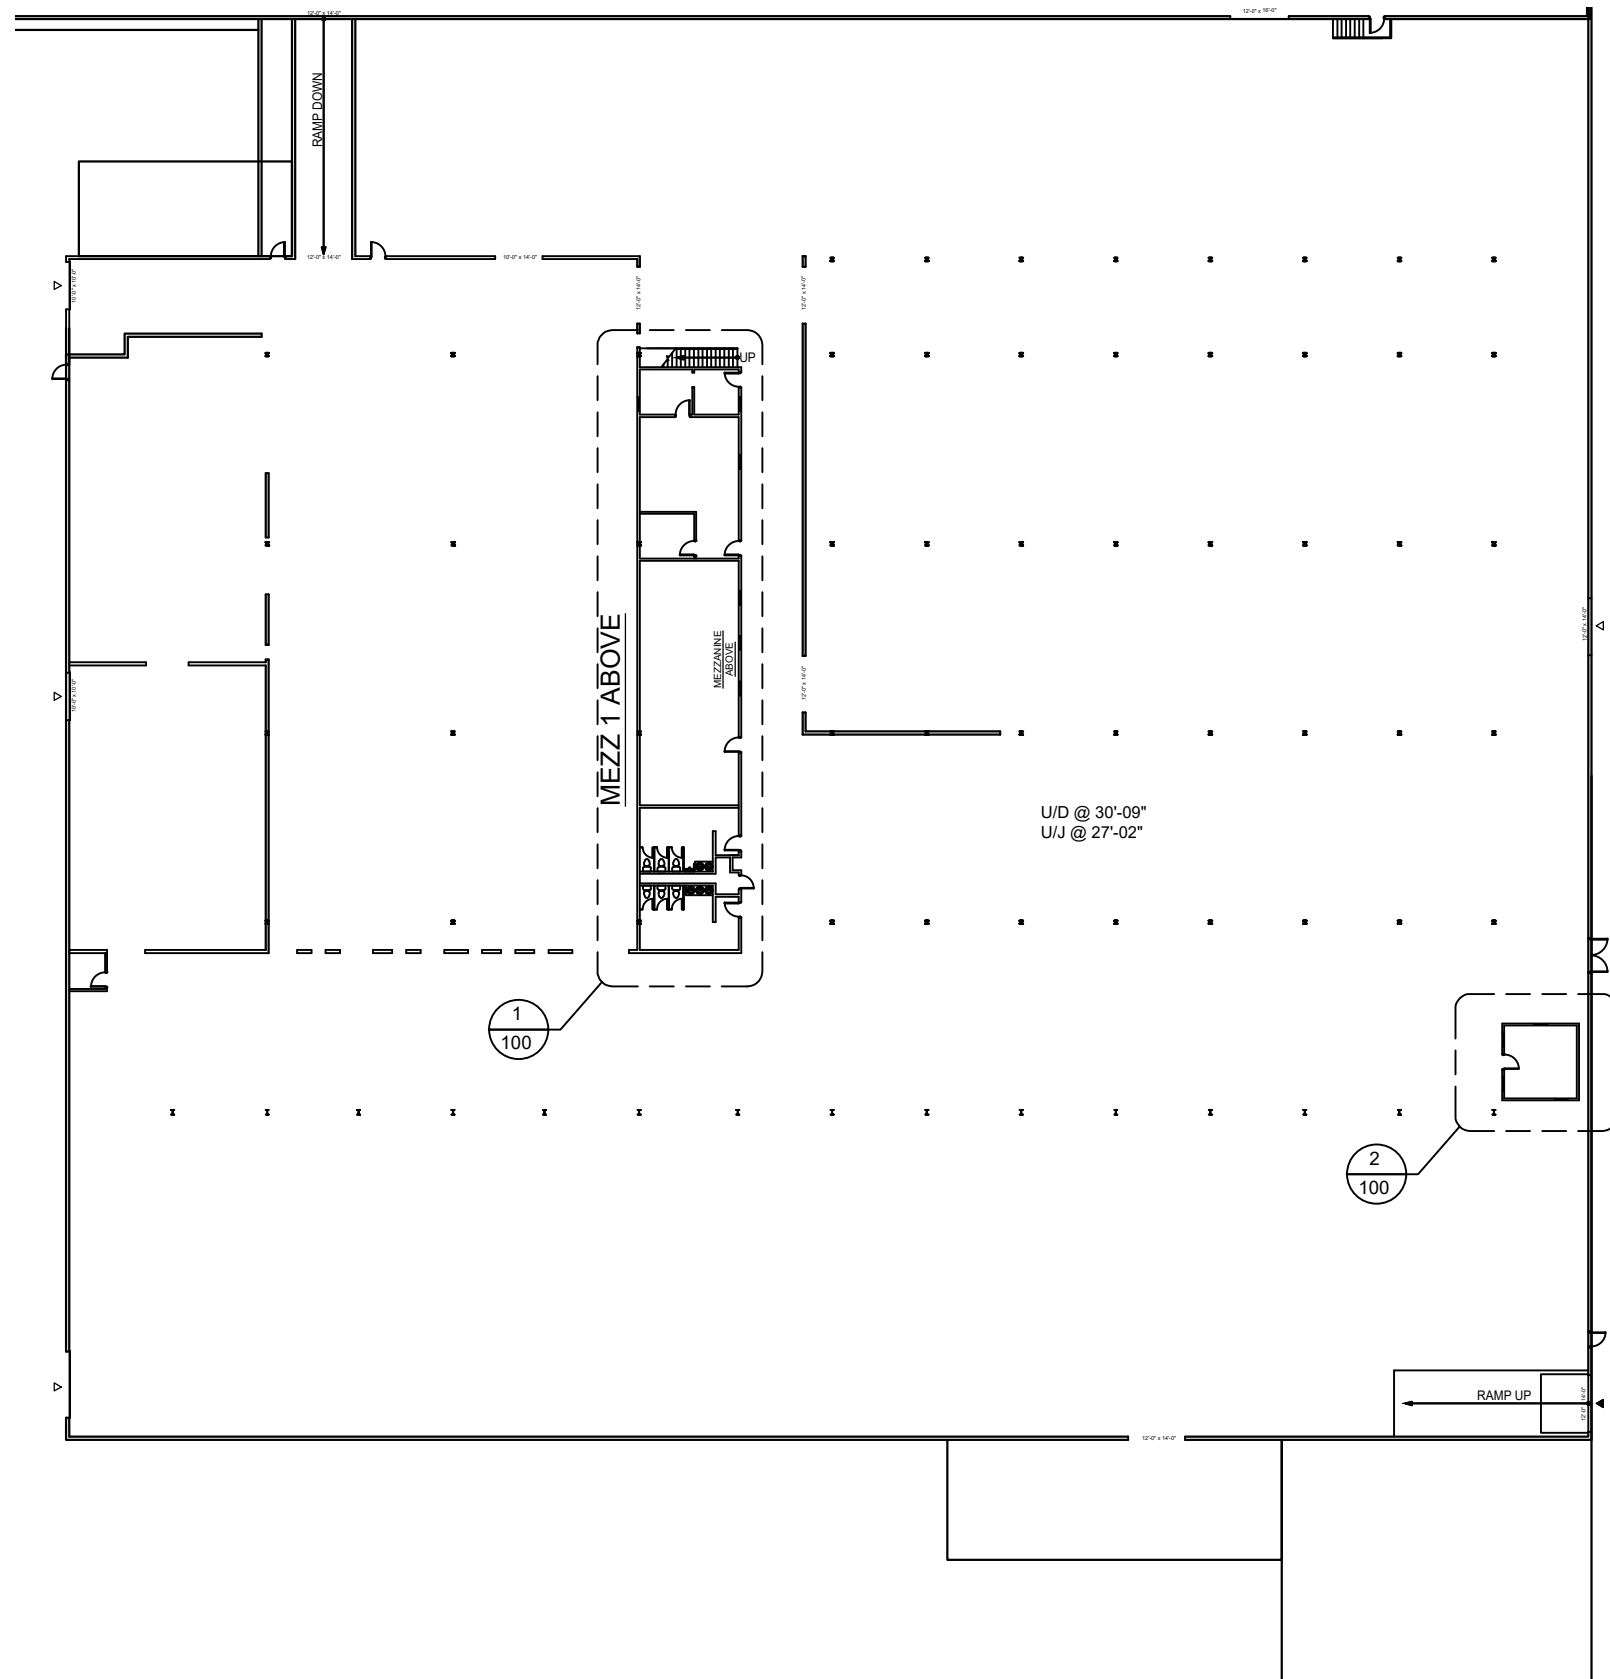


**Suite #100**  
SCALE: N.T.S.  
(11x17)

**100,477 RSF**


**1**  
**100** **Enlarged Office/RR/Mezzanine Layout**  
SCALE: N.T.S.  
(11x17)

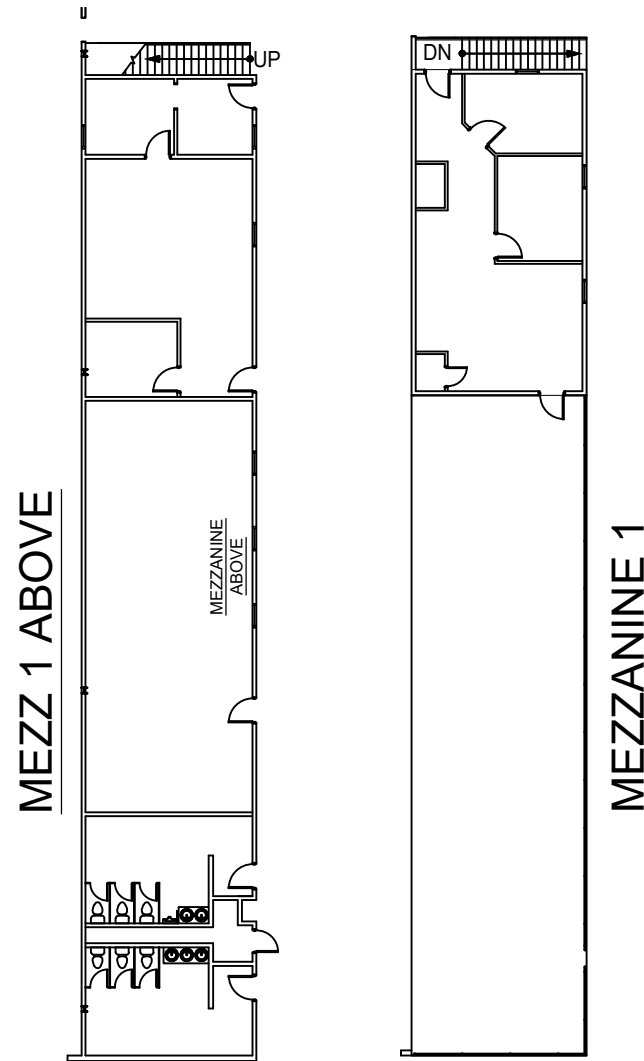

**2**  
**100** **Enlarged Office Layout**  
SCALE: N.T.S.  
(11x17)

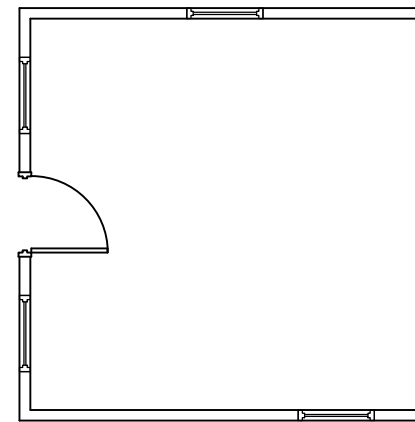

Legend:

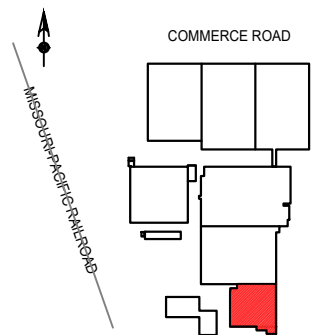

**KEY PLAN**

no.	issue	date

Title:  
**Suite #100 Floor Plan**

Scale: N.T.S.  
Drawn By:  
Date: January 27, 2023  
Project Name and Location:  
**3333 Sanyo Road  
Forrest City, AR 72335**

Suite/Room #  
**100**



1004 East Brooks Road  
Memphis, TN 38116  
Tel: 1-888-OLYMBEC  
WWW.OLYMBEC.COM

\*Note That All Dimensions Are Approximate and subject to change without notice