


G:\Cad Files\Kermit Drive 1101 Nashville, TN\Kermit Drive 1101 - The Oaks Tower.dwg, 10/4/2022 11:01:22 AM, lcarlsie, Olymbec, Olymbec

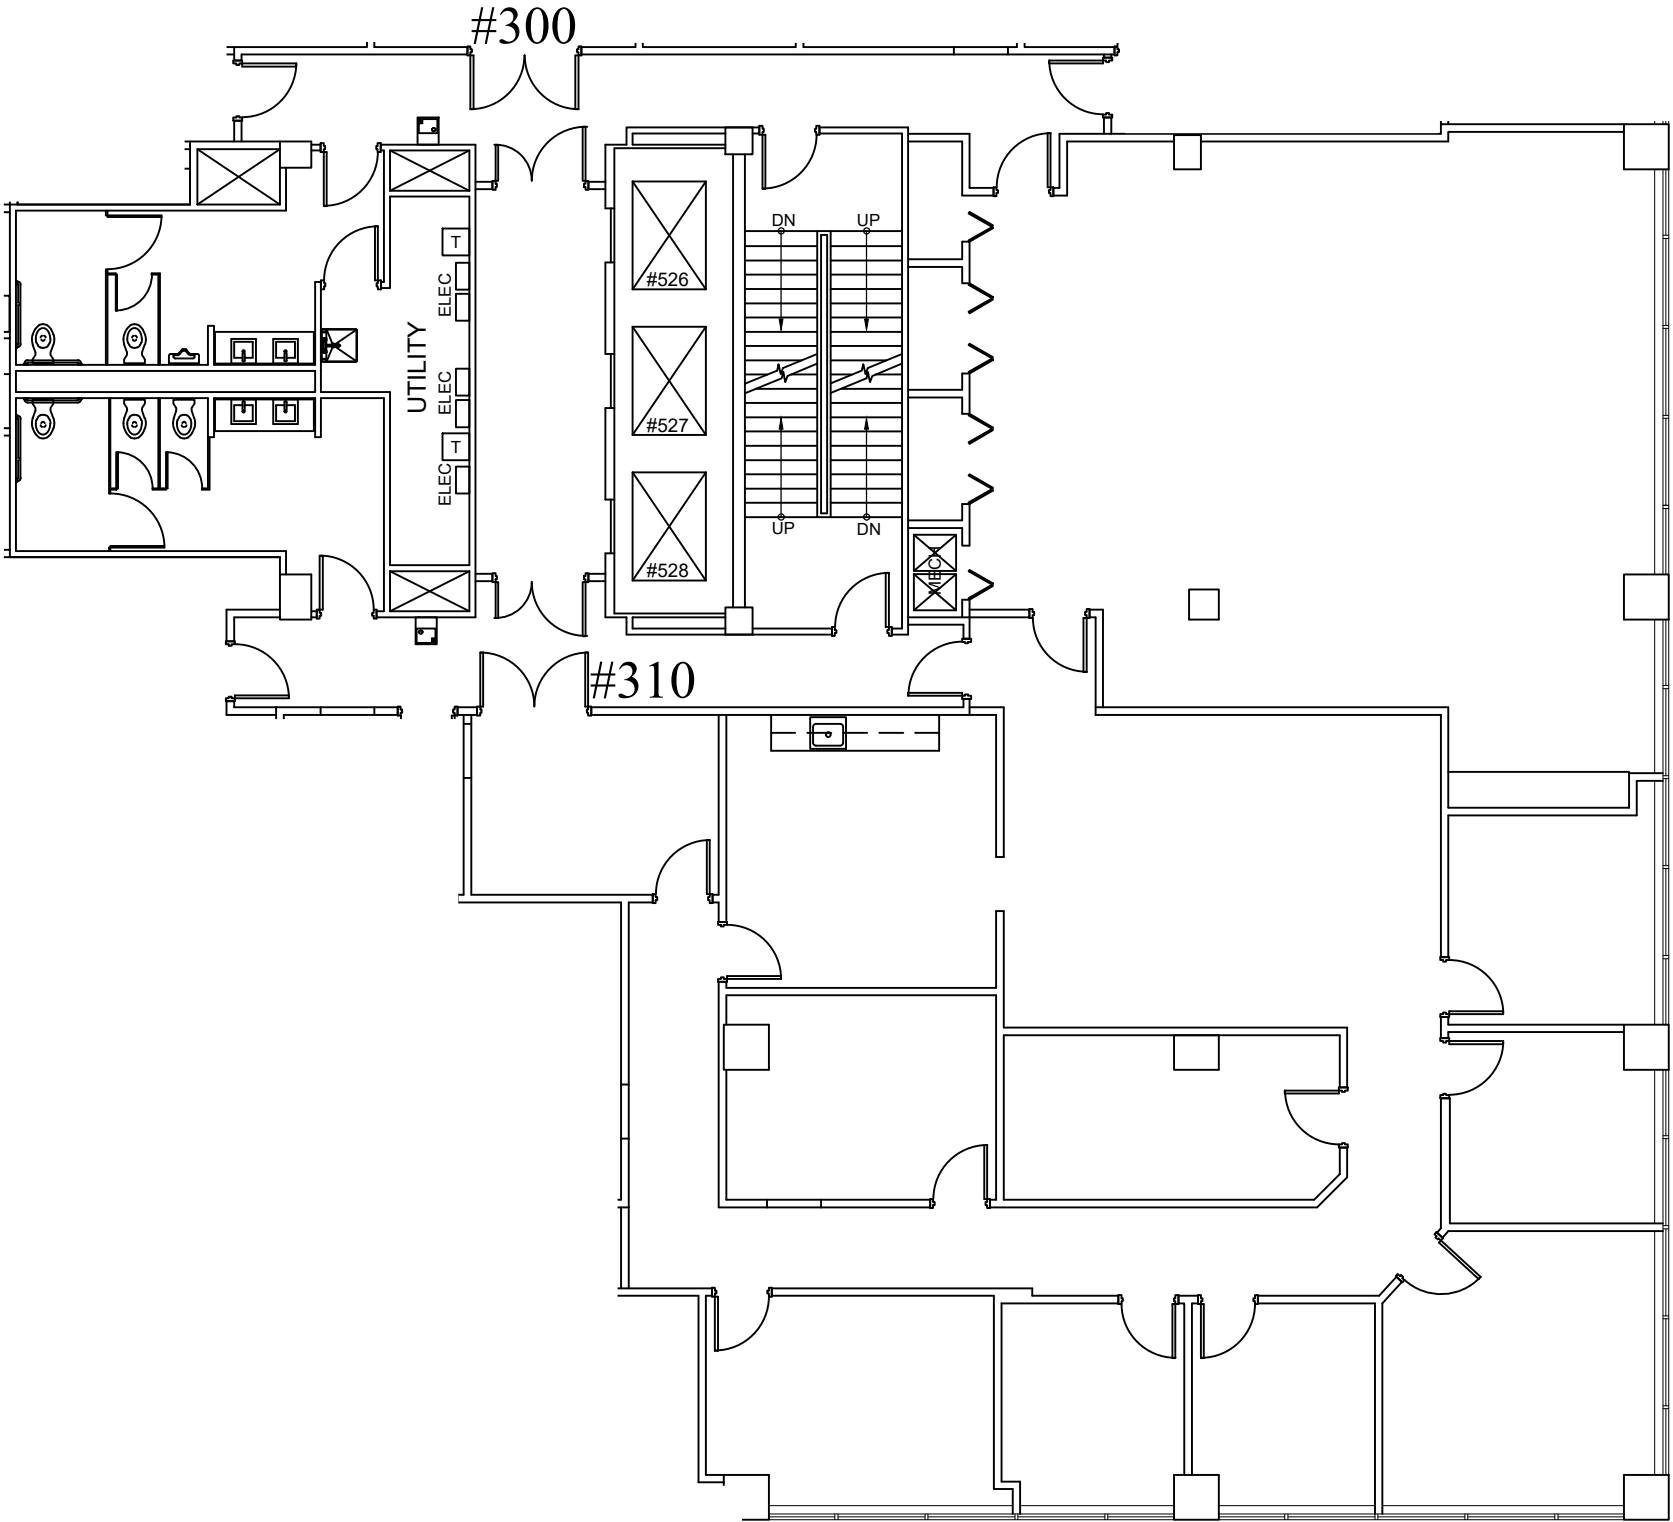


#310

SCALE: 3/32" = 1'-0"
(11x17)

4,533 RSF

Legend:

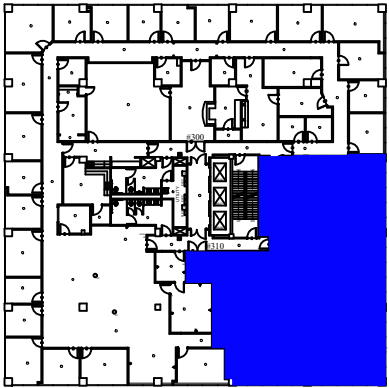

Key Plan

no.	issue	date

Title:

Floor Plan

Scale: 3/32" = 1'-0"

Drawn By:

Date:

Project Name and Location:

1101 Kermit Drive
Nashville, TN 37217

Suite/Room #

#310



1004 East Brooks Road
Memphis, TN 38116
Tel: 1-888-OLYMBEC
WWW.OLYMBEC.COM

*Note That All Dimensions Are Approximate and subject to change without notice