



SUITE
1010

 

Suite 1010
SCALE: 3/16" = 1'-0"
(11x17)

2,714 RSF

Revision		Émission	
no.	issue	date	

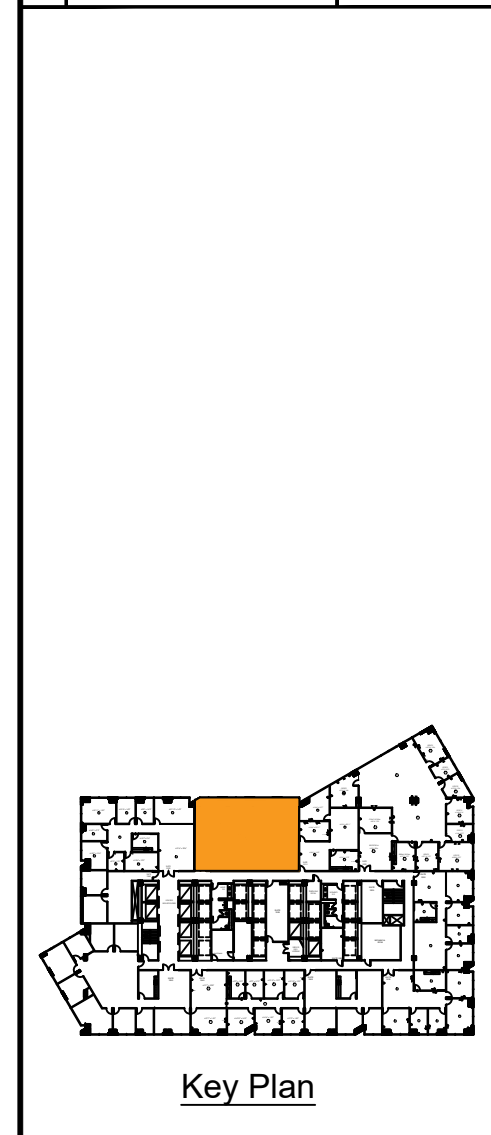

Title:
10th Floor Plan
Suite 1010

	 <small>1700 PACIFIC DALLAS, TX, 75201 TEL: 1-888-OLYMBEC WWW.OLYMBEC.COM</small>
--	--

Scale: As Shown
Drawn By:

Date:

Project Name and Location:
1700 Pacific
Dallas, TX

Room #:
#1010

*Note That All Dimensions Are Approximate and subject to change without notice