


Revision		Émission	
no.	issue	no.	date



Key Plan

Title:
28th Floor Plan
Suite 2800

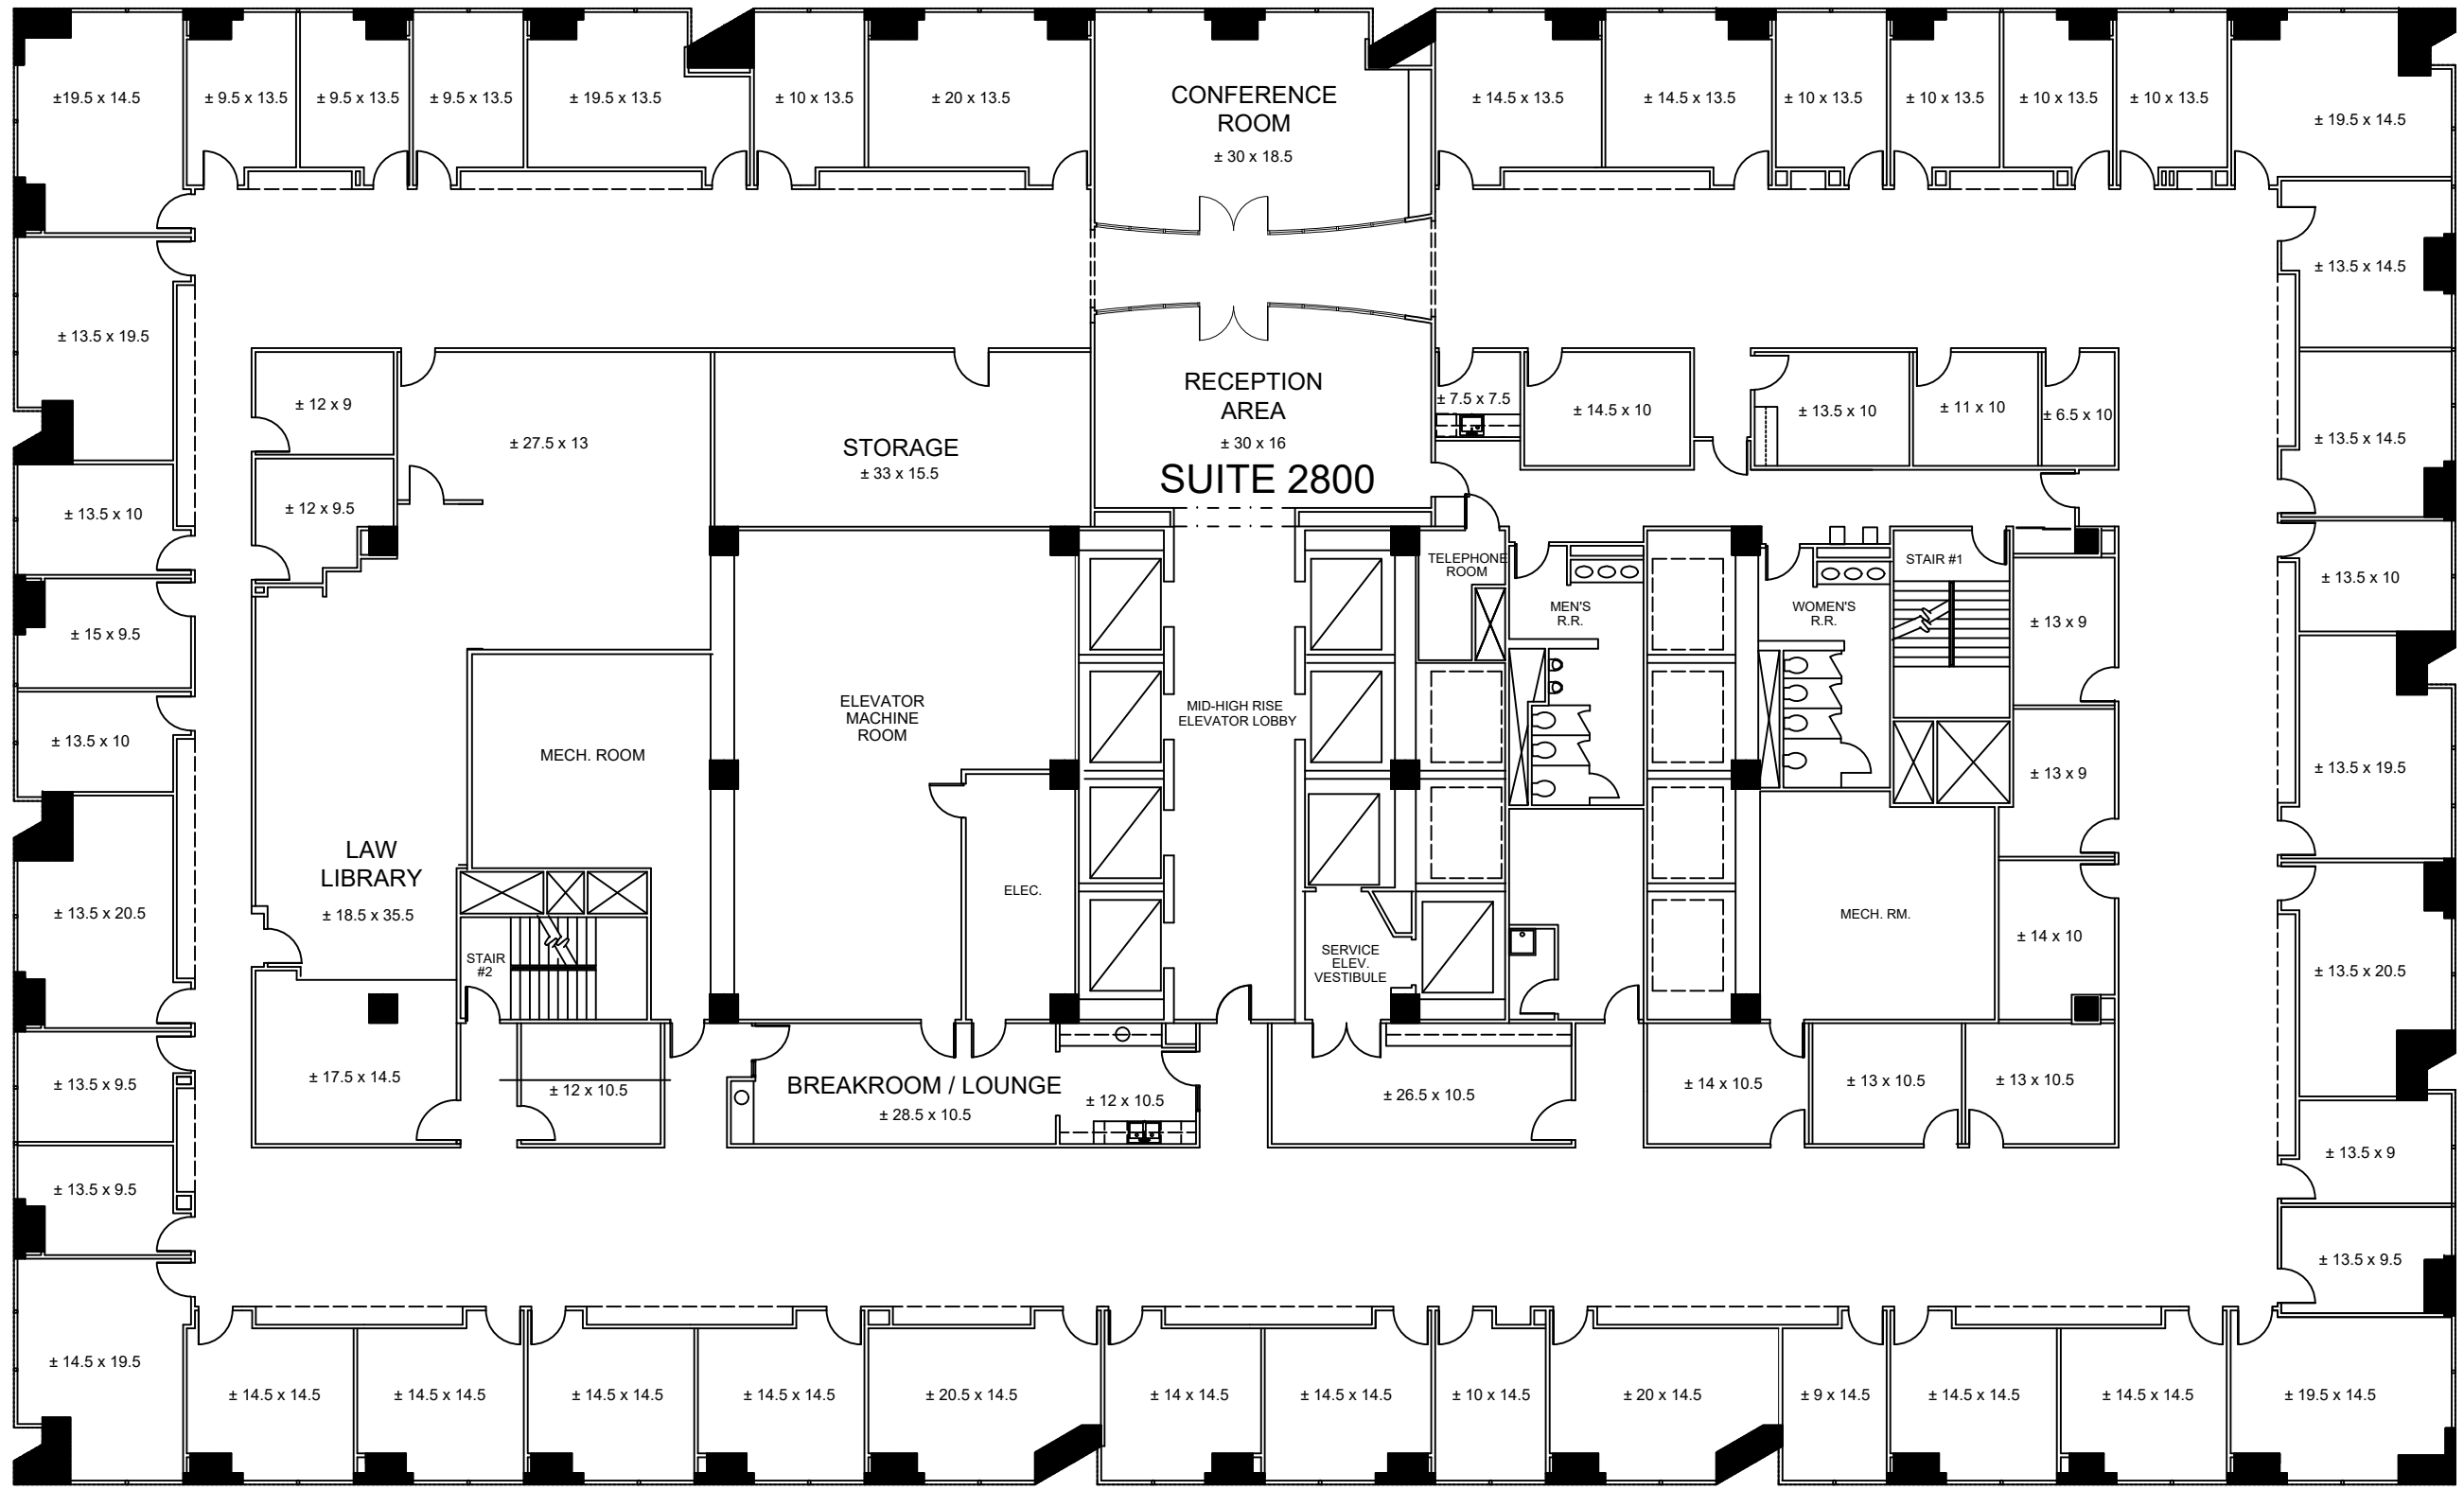

Scale: As Shown
Drawn By:

Date:
Project Name and Location:
1700 Pacific
Dallas, TX
Room #:
#2800

Suite 2800
SCALE: 1/16"=1'-0"

26,808 RSF

*Note That All Dimensions Are Approximate and subject to change without notice

G:\Cad Files\Pacific\1700_Pacific\1700_Pacific.DWG, 11/25/2022 2:17:50 PM, zdenbow