



Revision		Émission
no.	issue	date

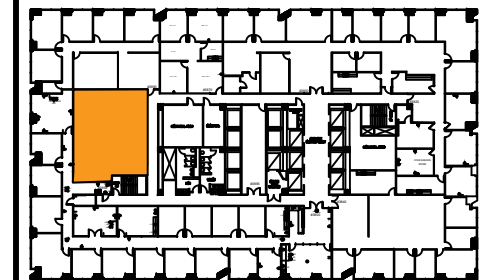

Key Plan

Title:
38th Floor Plan
Suite 3860

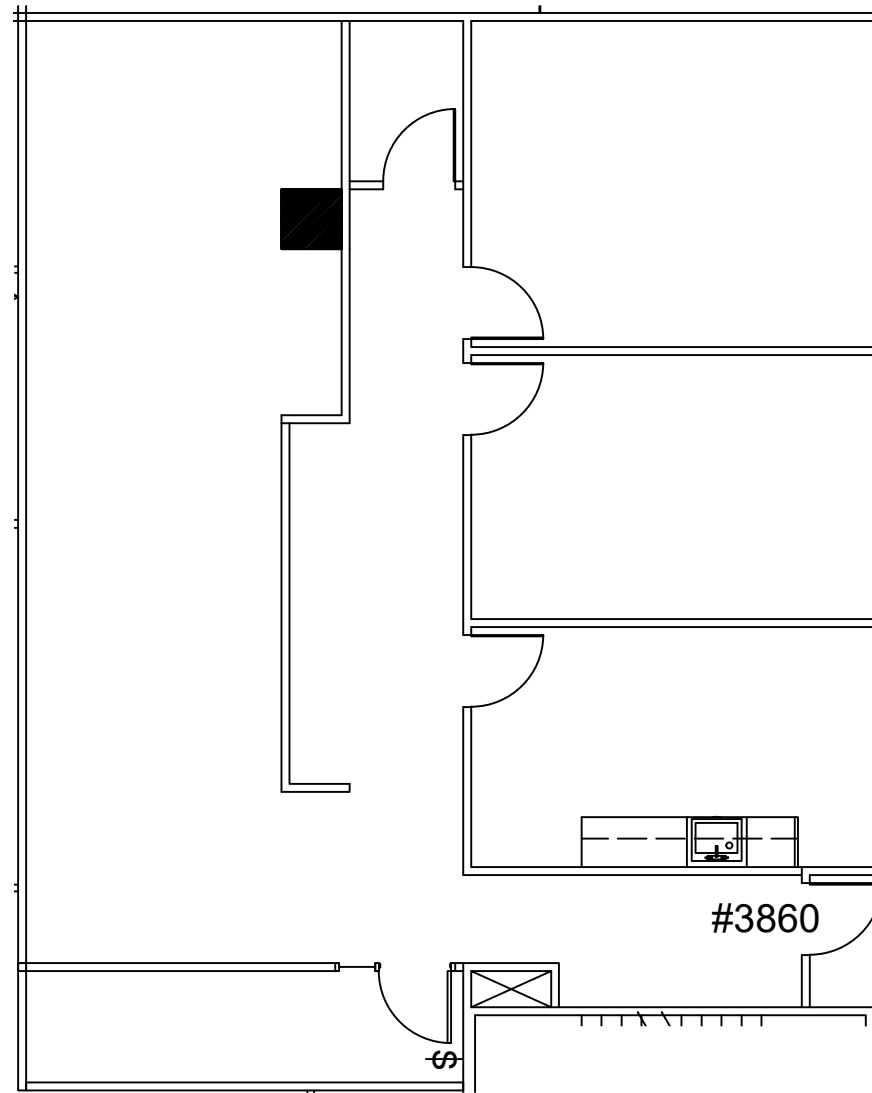


Scale: N.T.S.
Drawn By:

Date:

Project Name and Location:
1700 Pacific
Dallas, TX

Room #:
#3860

 

Suite 3860
SCALE: 1/8"=1'-0"
(11"x17")

1,789 RSF

*Note That All Dimensions Are Approximate and subject to change without notice