


Revision	Émission	
no.	issue	date

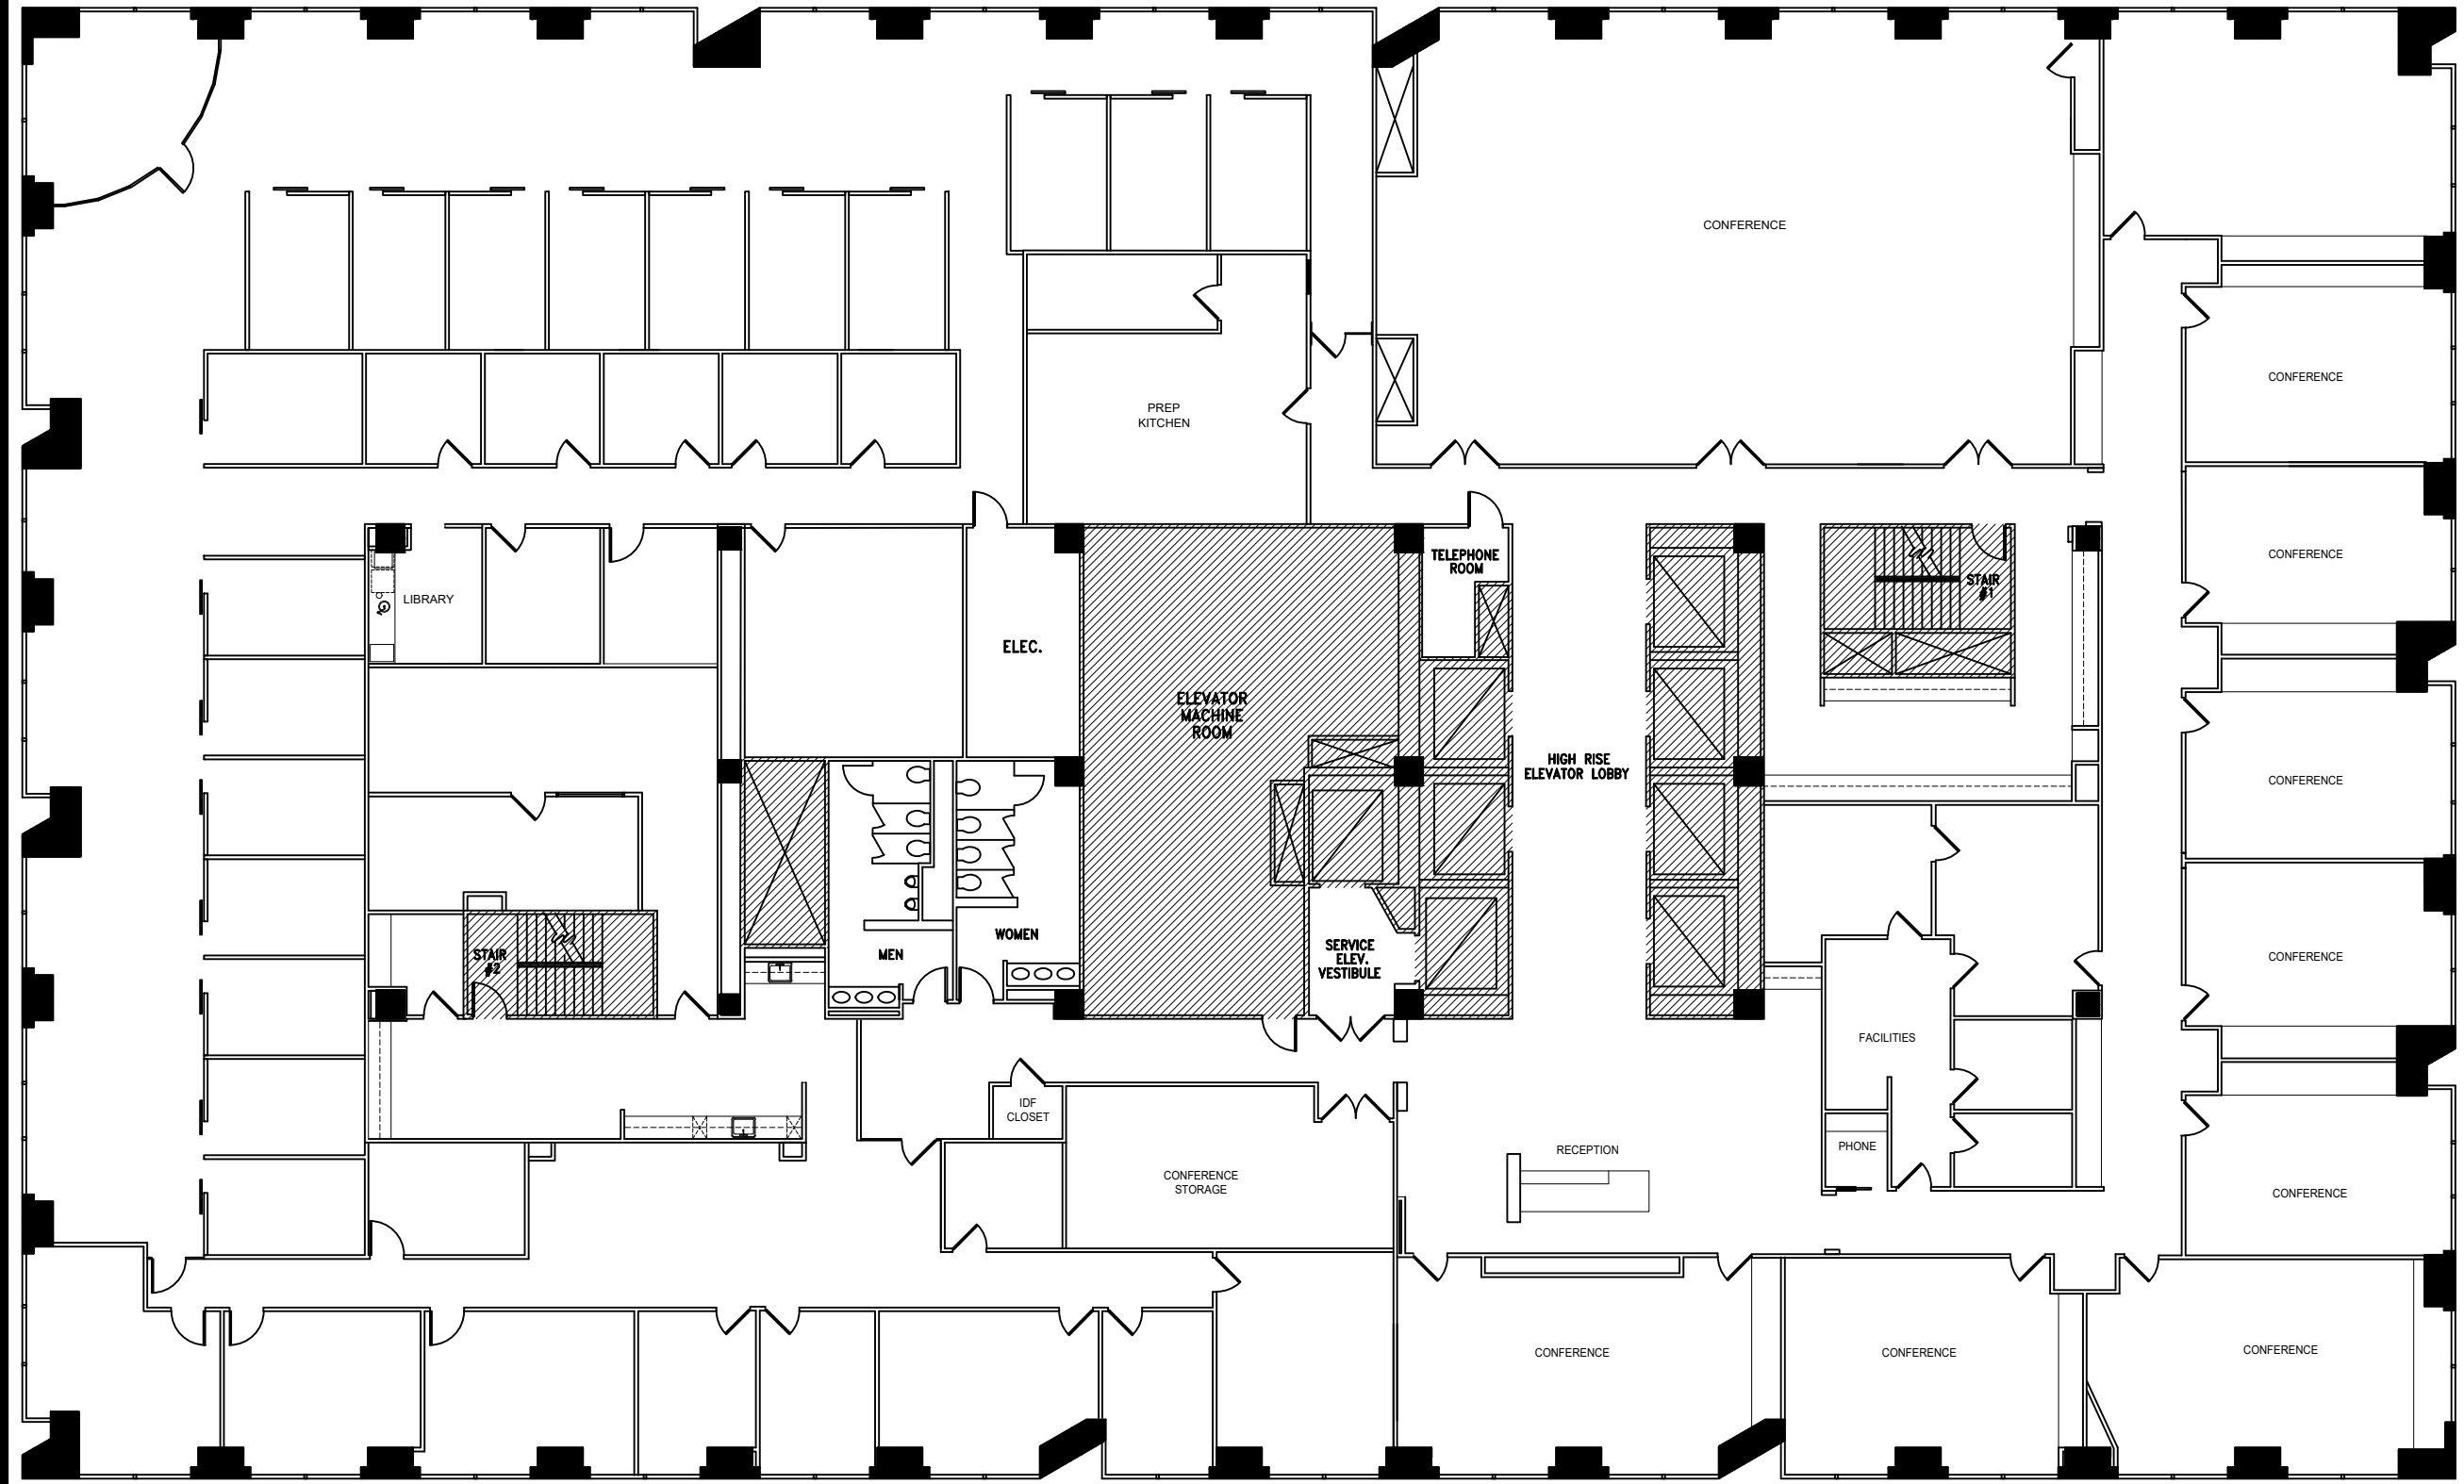

Key Plan

Title:
39th Floor Plan

Scale: As Shown
Drawn By:

Date:
Project Name and Location:
1700 Pacific
Dallas, TX

Room #:
#3900

Suite 3900 **27,551 RSF**
 SCALE: 1/16"=1'-0"

*Note That All Dimensions Are Approximate and subject to change without notice