
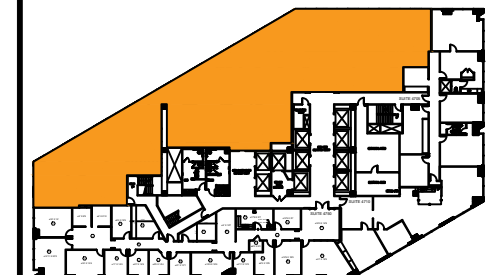


Revision	Émission	
no.	issue	date

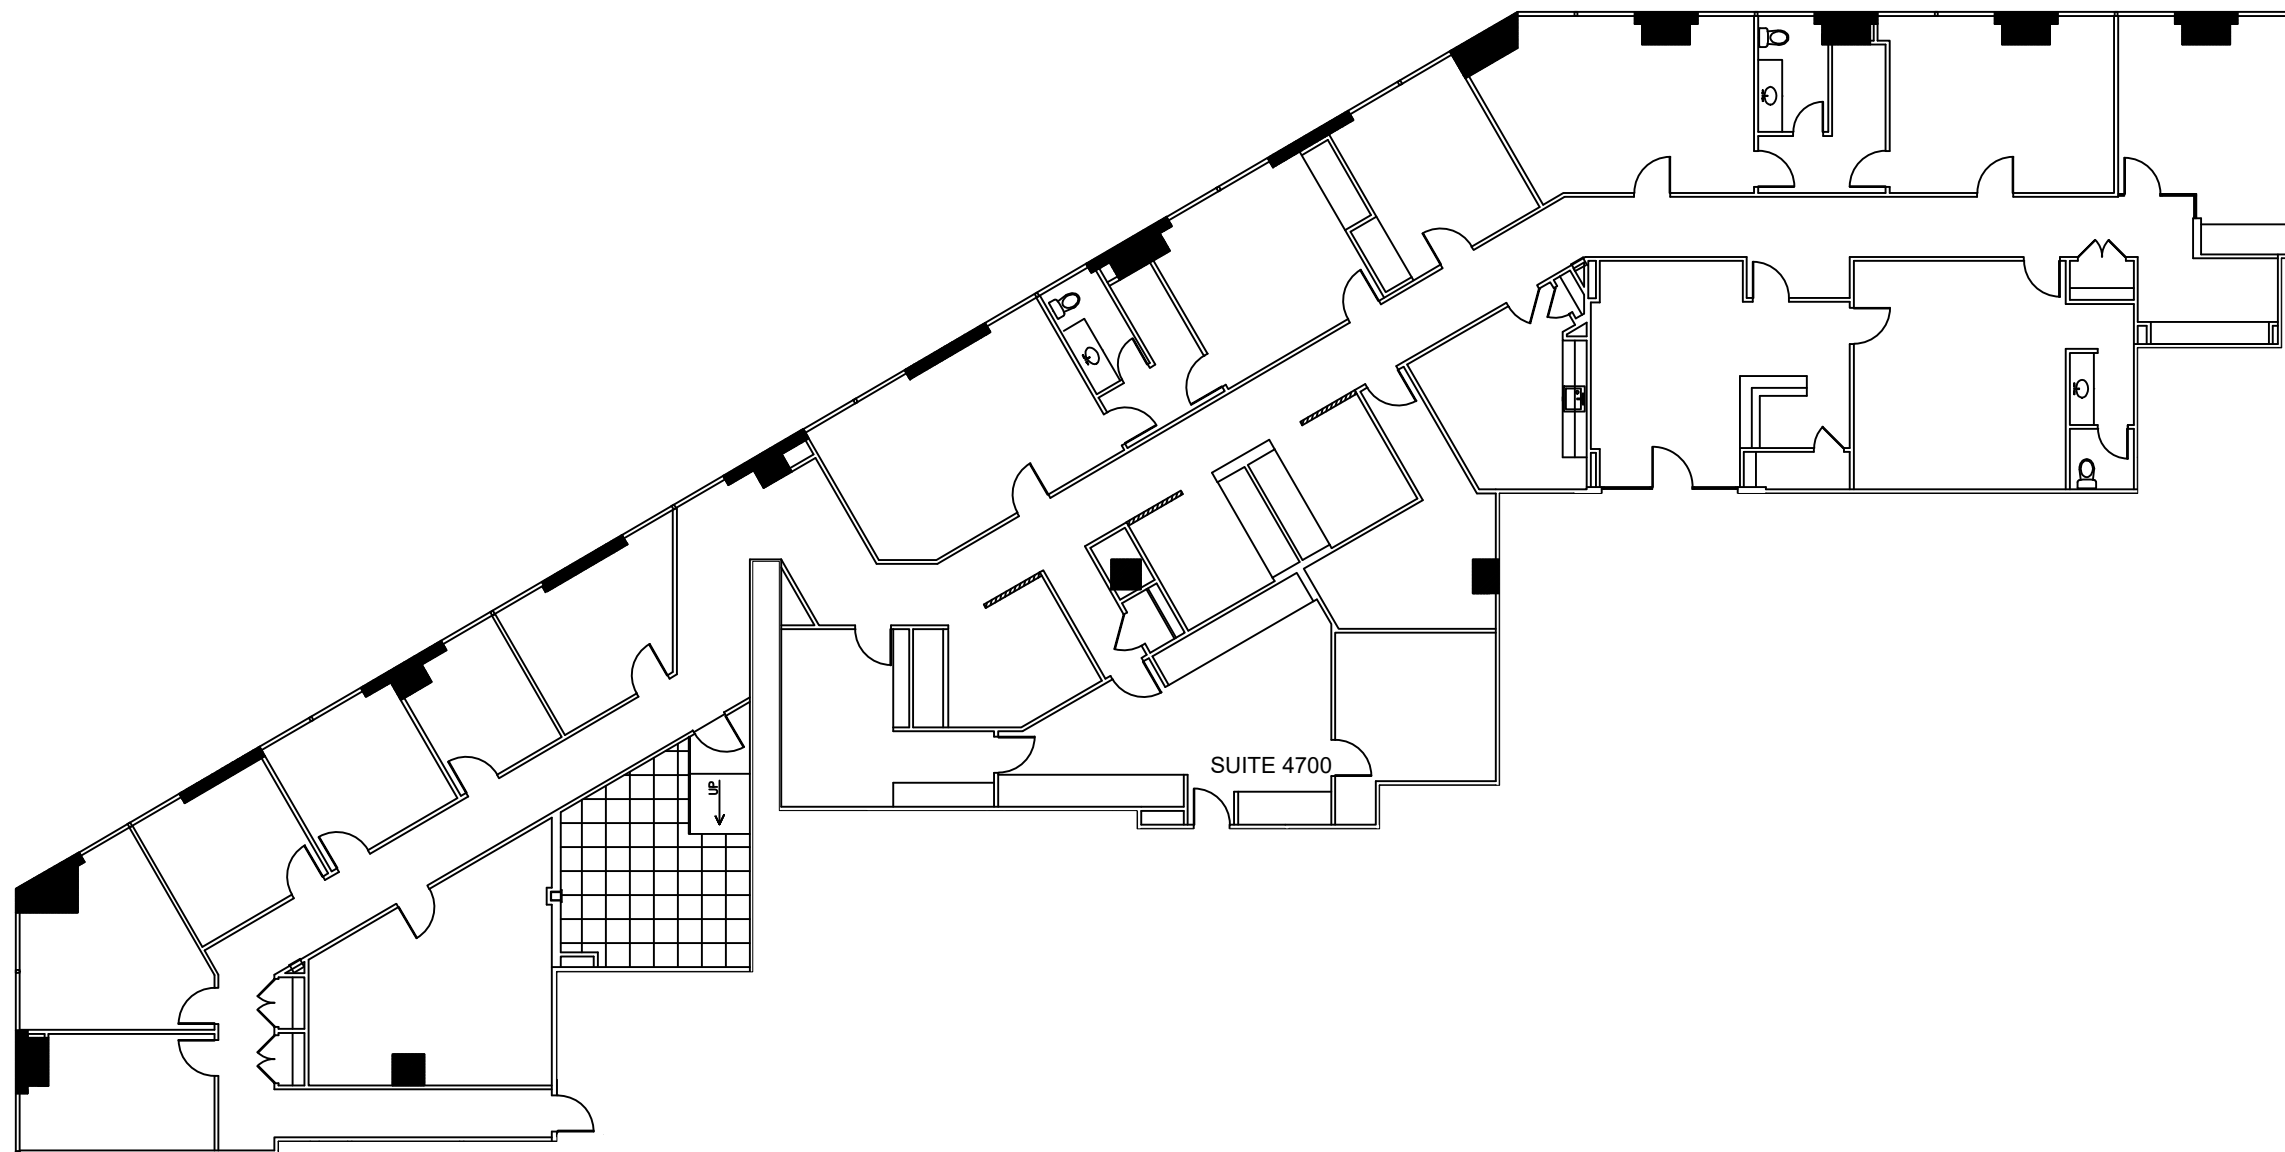

Key Plan

Title:
47th Floor Plan
Suite 4700

1700 PACIFIC DALLAS, TX, 75201 TEL: 1-888-OLYMBEC WWW.OLYMBEC.COM	

Scale: As Shown
 Drawn By: BB
 Date: 09.13.2019
 Project Name and Location:
 1700 Pacific
 Dallas, TX
 Room #:
 #4700

Suite 4700 **8,870 RSF**
 SCALE: 3/32"=1'-0"
 (11"x17")

*Note That All Dimensions Are Approximate and subject to change without notice