


52B Oakland Ave.

23,692 SQFT

*Note That All Dimensions Are Approximate and subject to change without notice

Revision		Émission	
no.	issue	date	

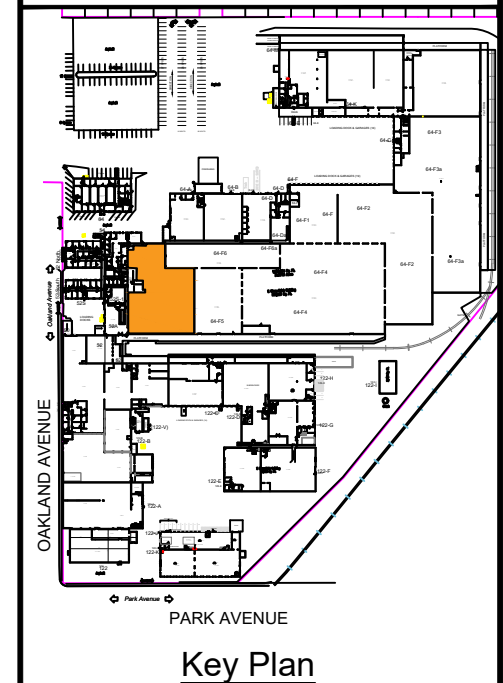

Title:
52B Oakland Ave
Floor Plan



Scale: As Shown

Drawn By:

Date:

Project Name and Location:
OAKLAND-PARK COMPLEX
EAST HARTFORD, CT

Room #:
52B OAKLAND AVE.