


52N Oakland Ave. Suite 110 279 SQ.FT.

\*Note That All Dimensions Are Approximate and subject to change without notice

Revision		Émission	
no.	issue	date	

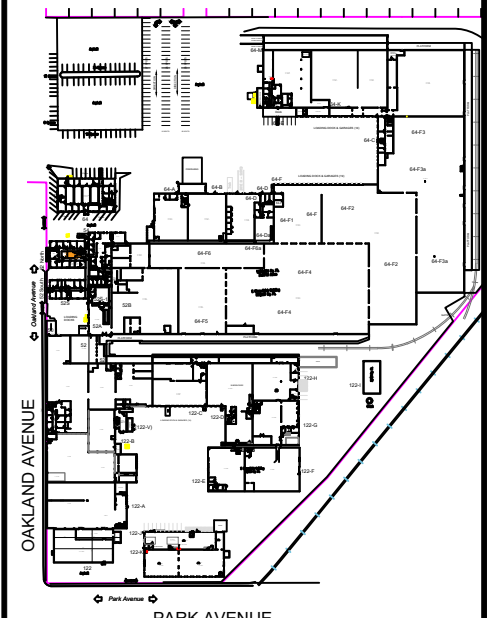

**Key Plan**

Title:  
52N Oakland Suite 110  
Floor Plan



**OLYMBEC  
USA**  
52N OAKLAND  
EAST HARTFORD, CT  
TEL: 1-888-OLYMBEC  
WWW.OLYMBEC.COM

Scale: N.T.S.

Drawn By:  
C.M.

Date:

Project Name and Location:  
OAKLAND-PARK COMPLEX  
EAST HARTFORD, CT

Room #:  
52N OAKLAND AVE.- SUITE 110