
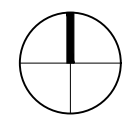



52 South

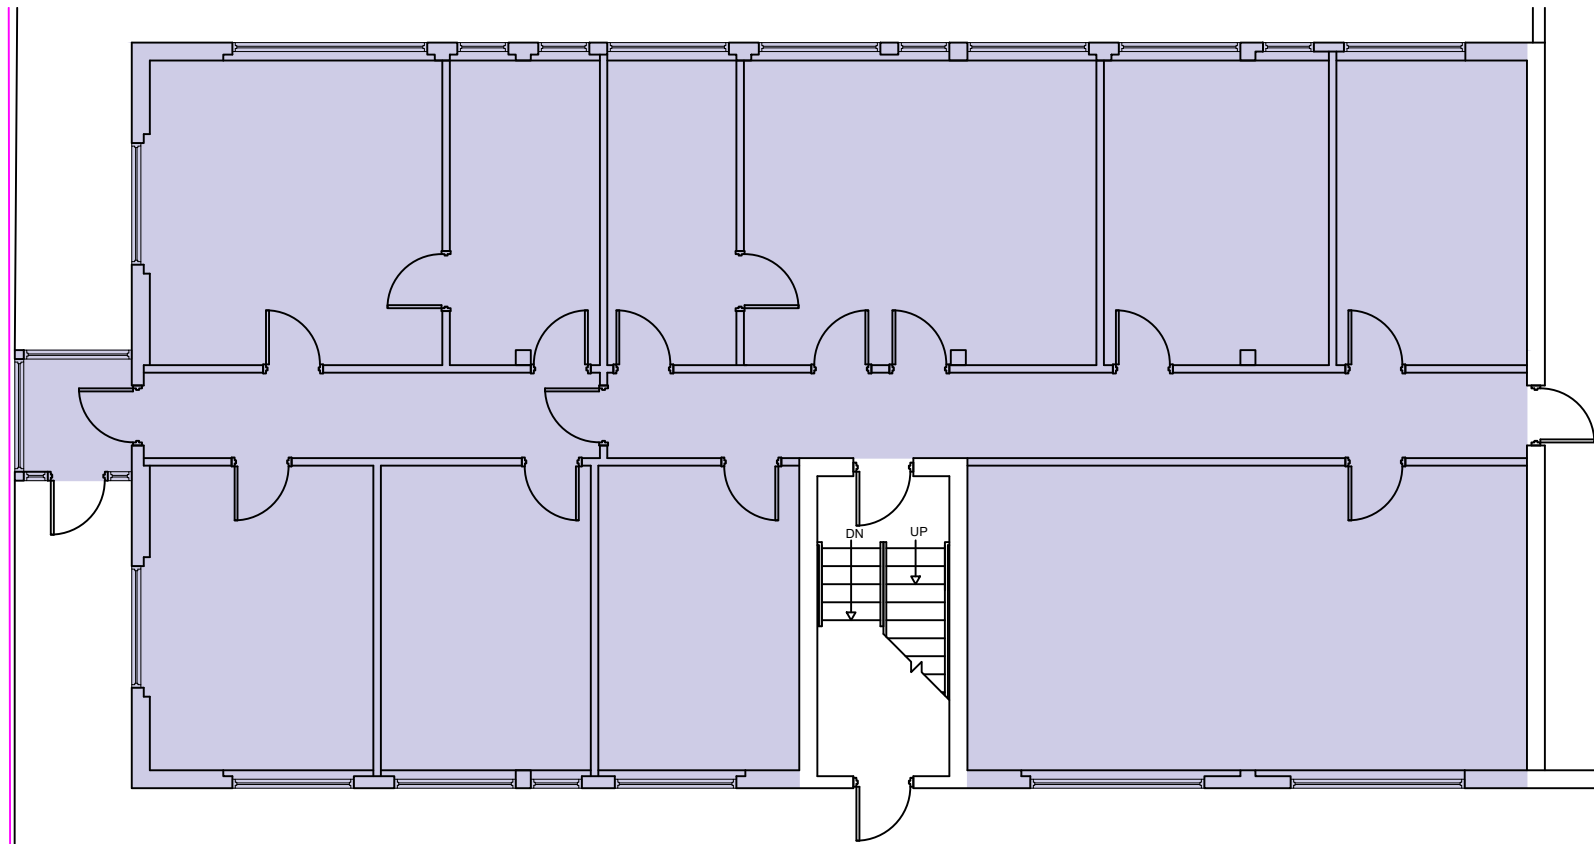

52S Oakland Ave.

± 3,456 RSF

Revision		Émission	
no.	issue	date	

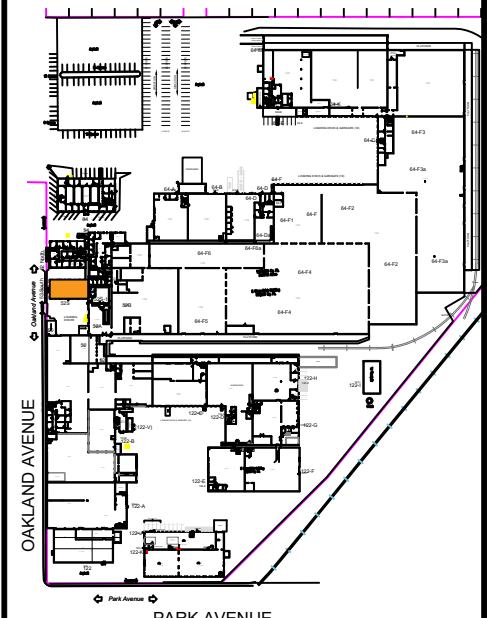

Key Plan

Title:
52S Oakland
Floor Plan



Scale: N.T.S.

Drawn By:

Date:

Project Name and Location:
OAKLAND-PARK COMPLEX
EAST HARTFORD, CT

Room #:
52S OAKLAND AVE.

*Note That All Dimensions Are Approximate and subject to change without notice