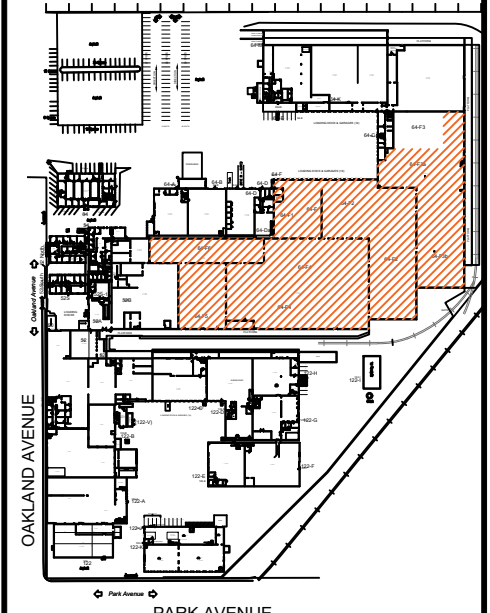

Warehouse Area
 64F to 64F-6 OAKLAND AVE. ± 185,513 SQFT

Revision	Émission	
no.	issue	date



Key Plan

Title:
 64F - 64F6 Warehouse
 Floor Plan



Scale: N.T.S.
 Drawn By:

Date:
 Project Name and Location:
 OAKLAND-PARK COMPLEX
 EAST HARTFORD, CT

Room #:
 64F1 - 64F6 OAKLAND AVE.

*Note That All Dimensions Are Approximate and subject to change without notice