


OAKLAND AVE.


50

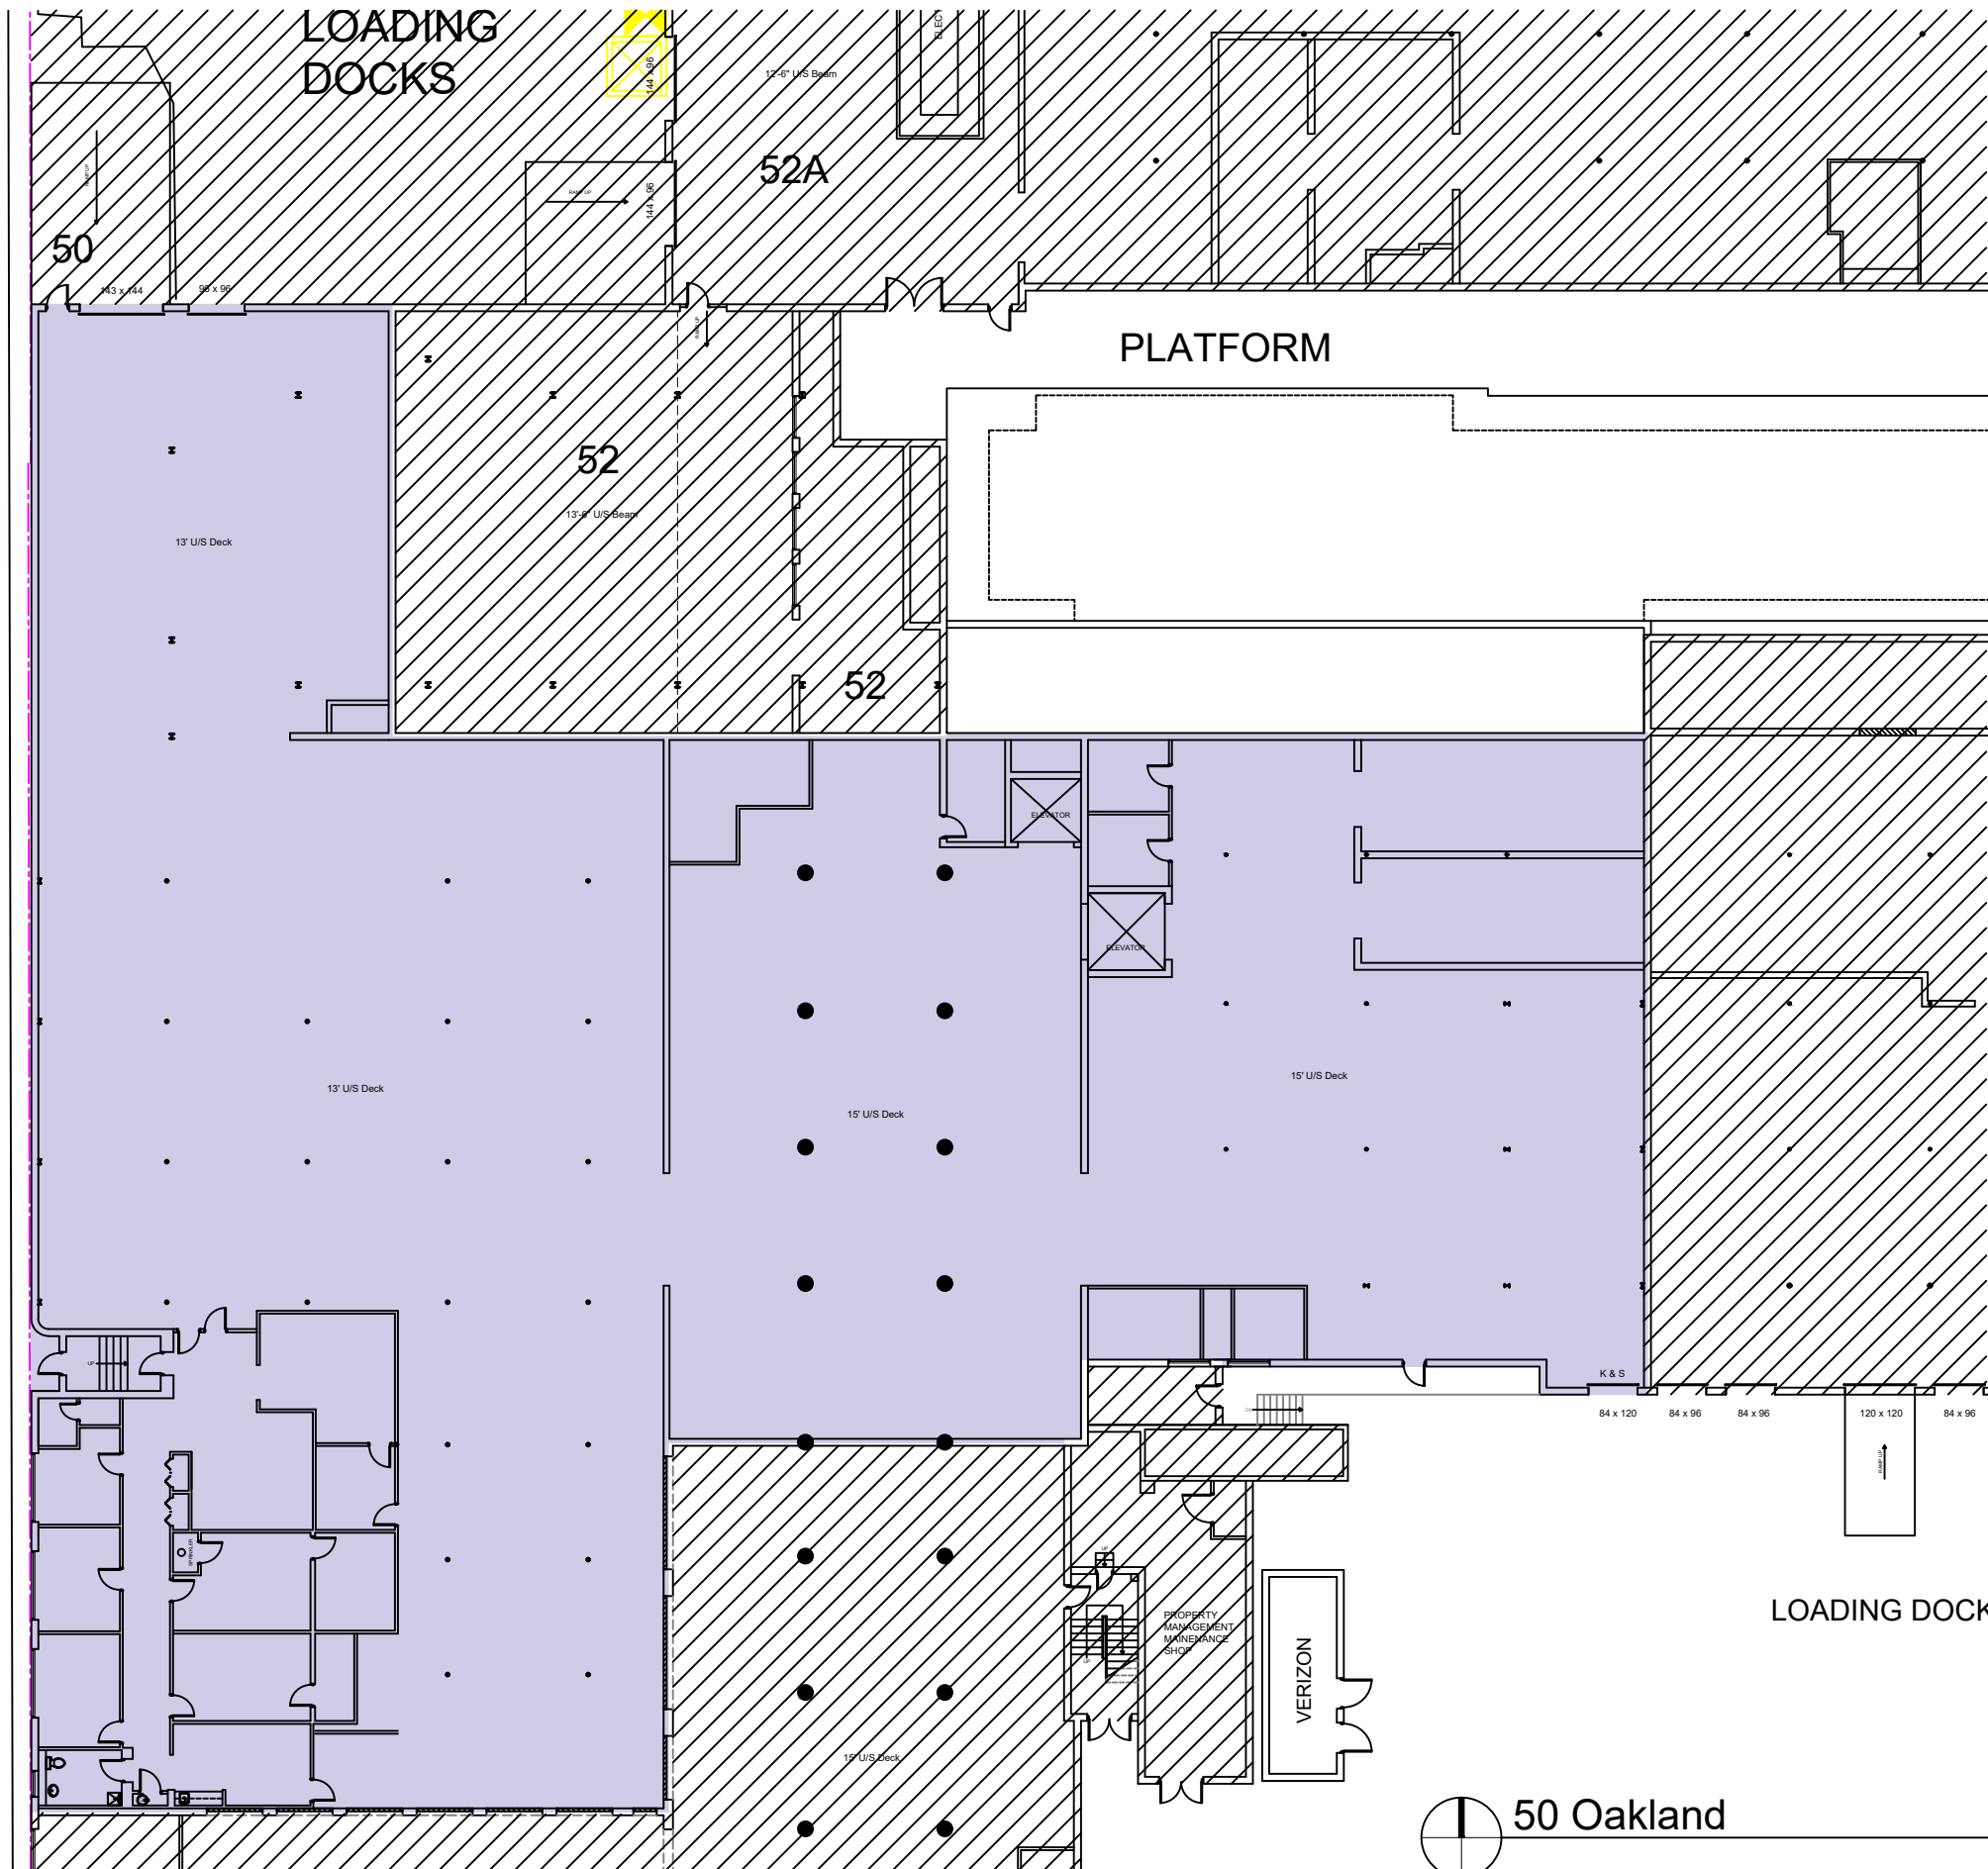

50 Oakland

± 30,546 SQFT

Revision	Émission	
no.	issue	date

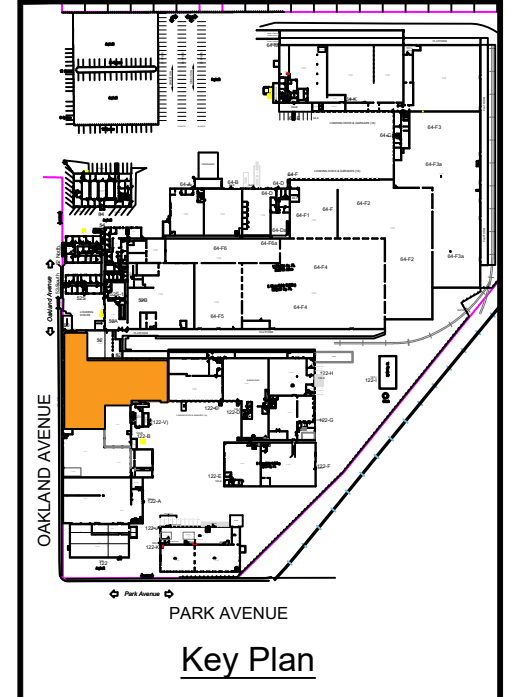

Title:



Scale: N.T.S.
 Drawn By: B.B.
 Date: 10.30.2018
 Project Name and Location:
OAKLAND PARK COMPLEX
 EAST HARTFORD, CT
 Room #:
50 OAKLAND AVE.

*Note That All Dimensions Are Approximate and subject to change without notice